


REVISION NOTES

Rev	Date	Description	Drw	Chk

Indicative Material Palette

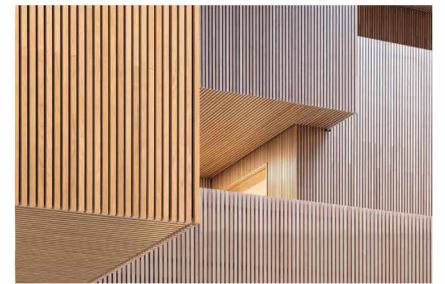


Vertical Cladding - Larch




Standing seam roof - Zinc




1 South Elevation
1 : 100

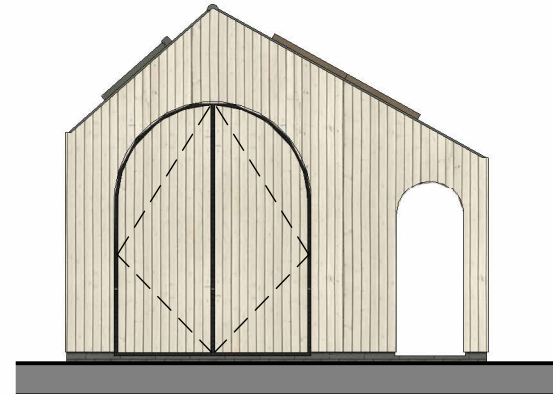


2 West Elevation
1 : 100

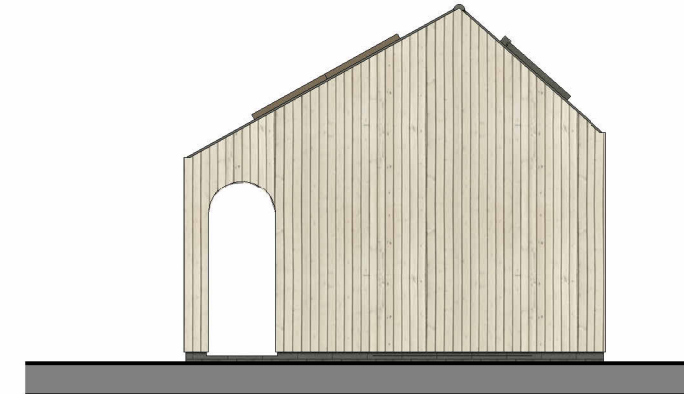


3 East Elevation
1 : 100

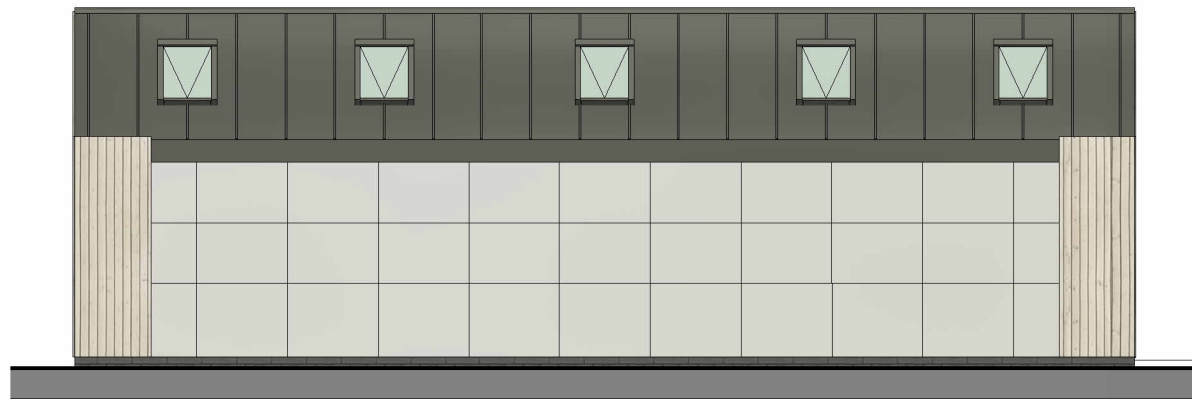

4 North Elevation
1 : 100

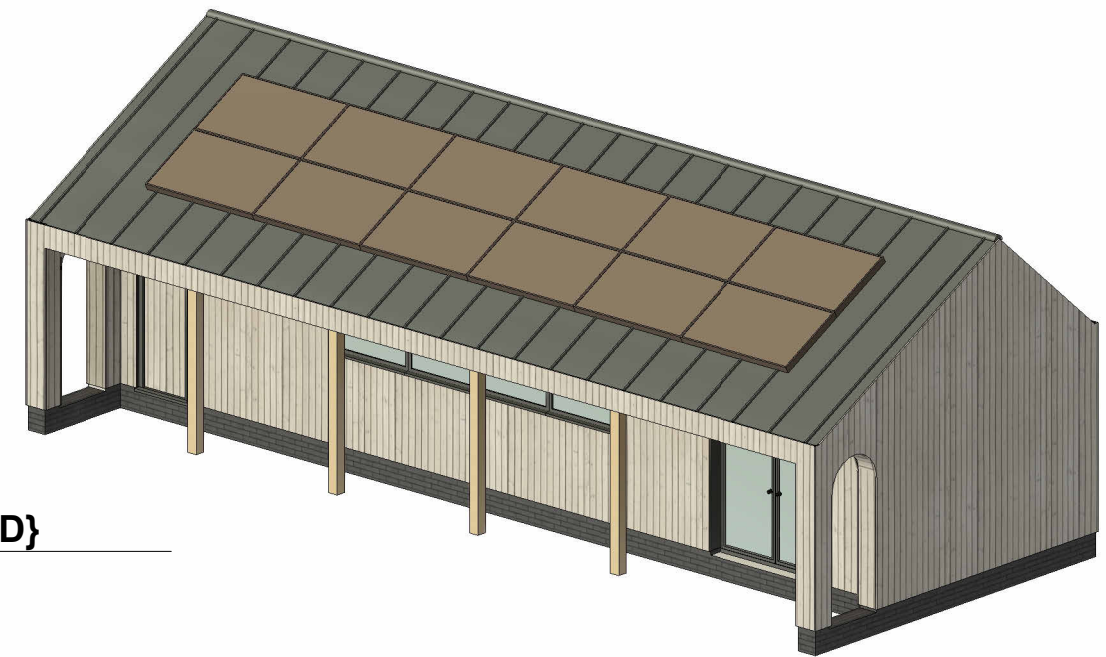

5 {3D}

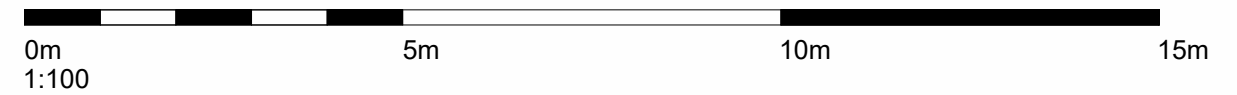

Project
29 Parsonage Barn Lane
Ringwood, Hampshire

Client
Rory Ballard



WLAWilliamsLester.

1 Star Lane, Ringwood, BH24 1AL
www.williamslester.com 01425 485234 mail@williamslester.com

Proposed Hobby Workshop Elevations

Scale A3 @ 1 : 100
Revision Drawing Status
Developed Design
Suitability Suitability Description
Planning Approval

Drawing No.
6203-WLA-XX-ZZ-DR-A-0113