

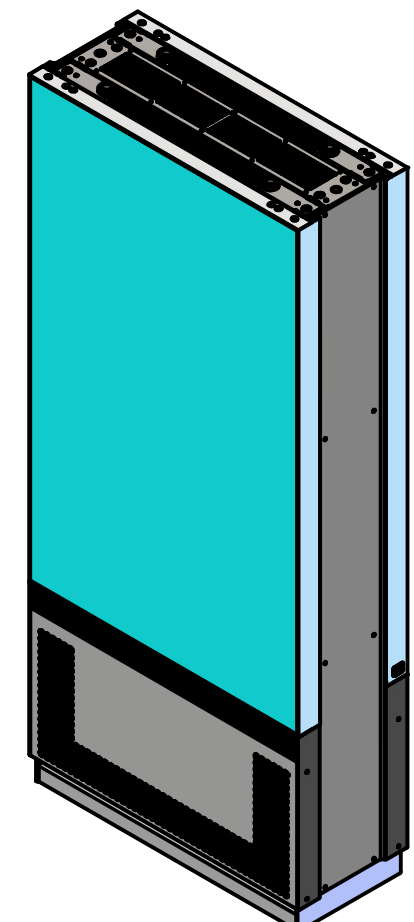
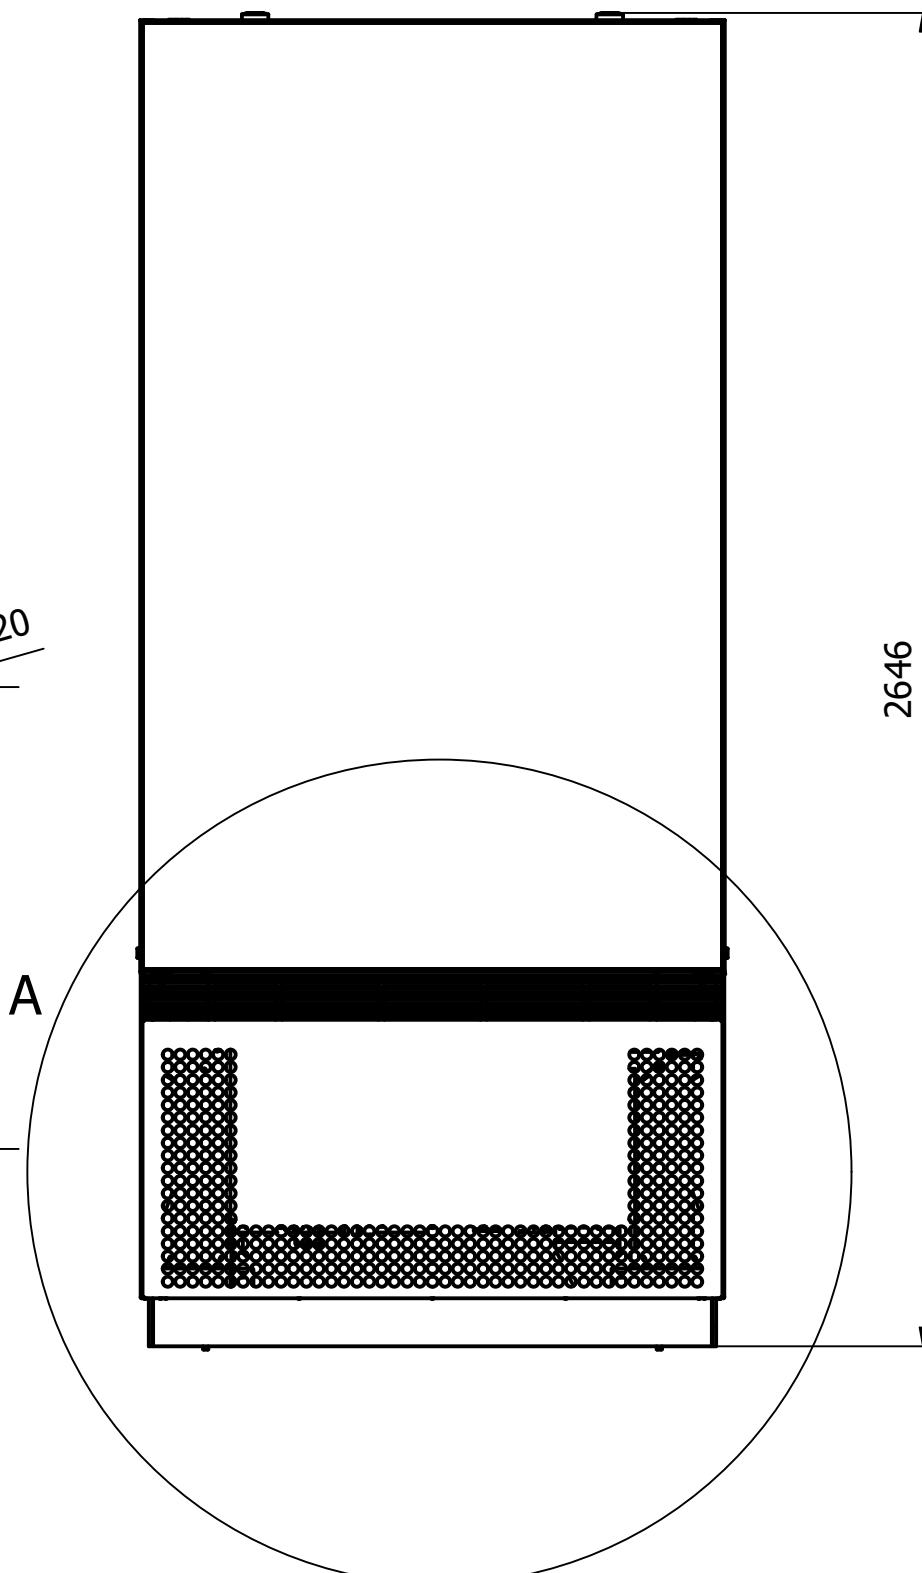


A (0.13 : 1)

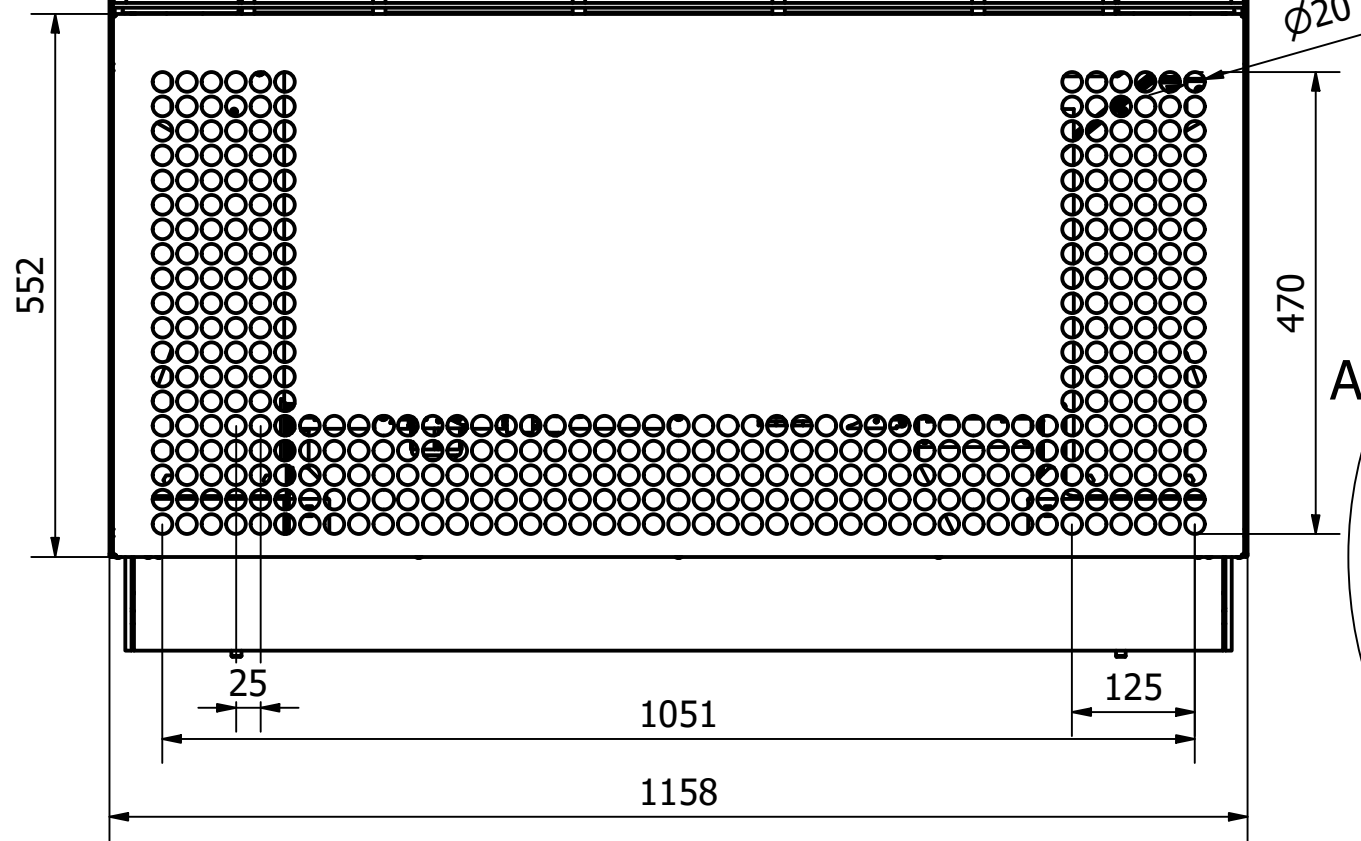

Area of the cutouts:
 Total no of holes in one face: 383
 Area of a circle = 315 mm²
 Total cutout area = 315x383 = 120645 mm² (one side)

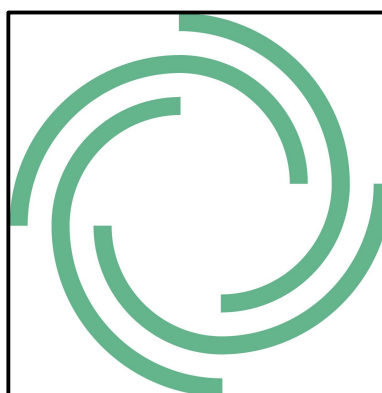

DRAWN	NM	6/10/2022
CHECKED		
QA		
MFG		
APPROVED		

TITLE		
EVA 2.0 - Prelim UK Design		
SIZE	DWG NO	REV
A3	EVA 2.0 - Prelim UK Design	1.0
SCALE	SHEET 1 OF 1	
1 : 15		