

Lightbox Architects

1 Kings Meadow
Osney Mead
Oxford
OX2 0DP
t 07901 521084
lightboxarchitects.com

title
alterations and additions to
44 Charlbury Road
Oxford
OX2 6UX
for Mrs Huaying Ding and Mr Hu Wang


drawing
proposed side (north and south) elevations

drawing number
CHA 031E

scale at A3 1:100 date June 2021 drawn by jmac



south (side) elevation

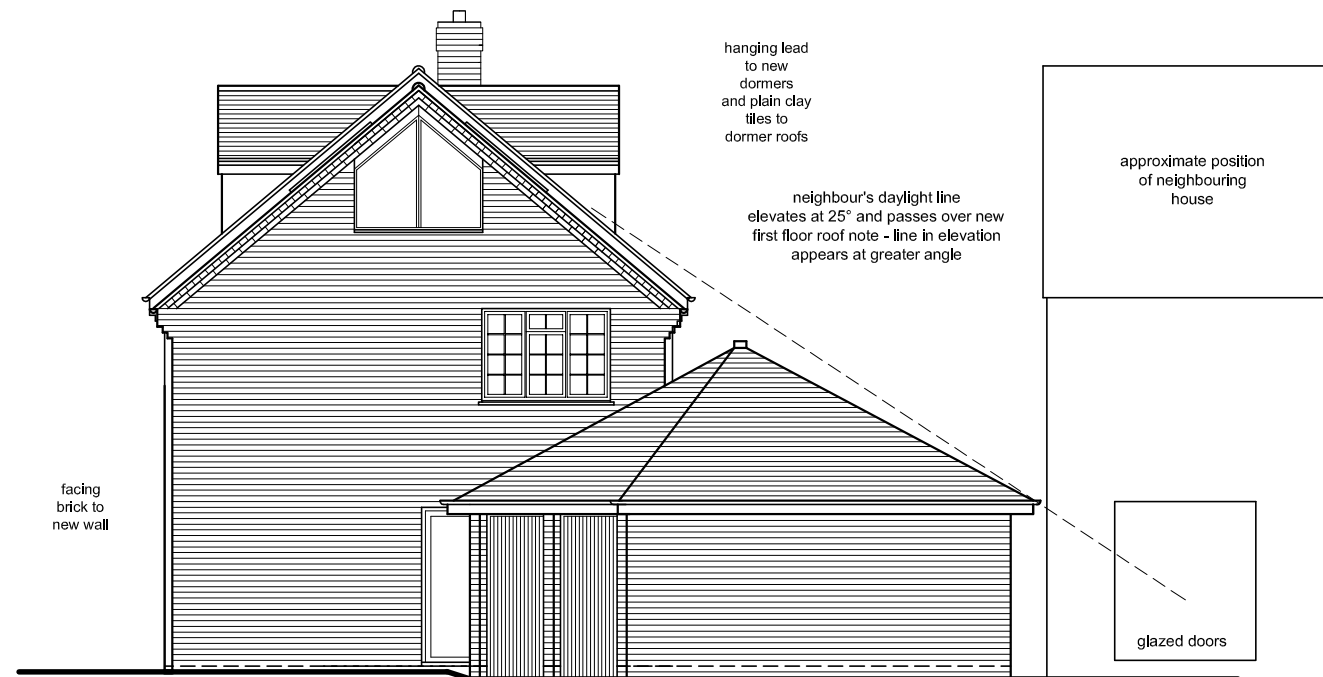

north (side) elevation

FOR PLANNING

Revisions

A
single large flat roof dormer amended to two smaller pitched roofed dormers
window arrangement amended to remove overlooking to west
ridge and eave height to side extension lowered
note to flat roof of ground floor link added for clarity
note on material to ground floor link added for clarity
windows to side extension and converted amended garage amended to match existing windows
arrangement of doors and windows to converted garage amended

jmac 21.04.23

B
rear dormers further reduced in size, all dormers are now the same size
dormer placement on roofs amended
1 no. additional dormer added to front elevation to provide compensating area to loft with standing head height
jmac 16.05.23

C
dormers reduced in width, height and depth and positioned lower in main roof slope
jmac 24.05.23

D
single storey link to garage removed
garage not converted to habitable space
jmac 09.10.23

E
side door position adjusted
jmac 12.10.23

