


plain clay
tile roof

RWP

neighbour's
daylight line
elevates at 25°
and passes
over new first
floor roof

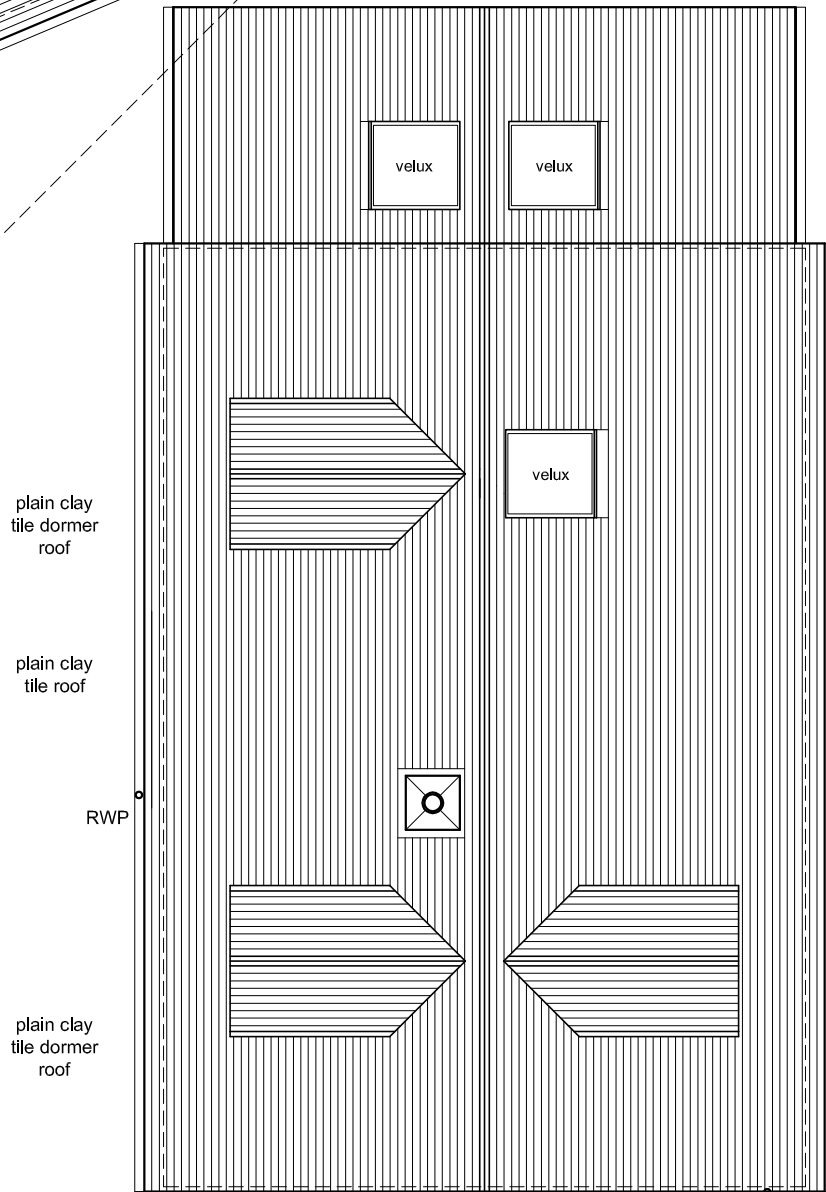

plain clay
tile roof

plain clay
tile dormer
roof

plain clay
tile roof


RWP

plain clay
tile dormer
roof

plain clay
tile dormer
roof

RWP

roof plan

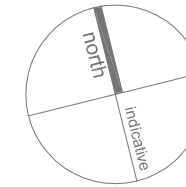

Lightbox Architects

1 Kings Meadow
Osney Mead
Oxford
OX2 0DP
t 07901 521084
lightboxarchitects.com

title
alterations and additions to
44 Charlbury Road
Oxford
OX2 6UX
for Mrs Huaying Ding and Mr Hu Wang

drawing
proposed roof plan

drawing number
CHA 024D

scale at A3
1:100

date
July 2021

drawn by
jmac

FOR PLANNING

Revisions

A
single large flat roof dormer amended to two smaller
pitched roofed dormers
window arrangement amended to remove overlooking
to west
jmac 21.04.23

B
rear dormers further reduced in size, all dormers are
now the same size
dormer placement on roofs amended
1 no. additional dormer added to front elevation to
provide compensating area to loft with standing head
height
jmac 16.05.23

C
dormers reduced in width, height and depth and
positioned lower in main roof slope
jmac 31.05.23

D
single storey link from house to garage removed
garage conversion omitted
jmac 06.10.23

