


NOTES
DO NOT SCALE FROM THIS DRAWING.
CONTRACTOR TO CHECK ALL DIMENSIONS ON SITE.
ANY DISCREPANCIES TO BE REPORTED TO THE ARCHITECT IMMEDIATELY.


COPYRIGHT MICA ARCHITECTS LTD ©

Planning Revisions - Key

- ① Rearrangement of main entrance doors and removal of Recital Room fire escape.
- ② Replacement of external steps with balcony.
- ③ Fire escape location of Recital Room moved to north elevation.

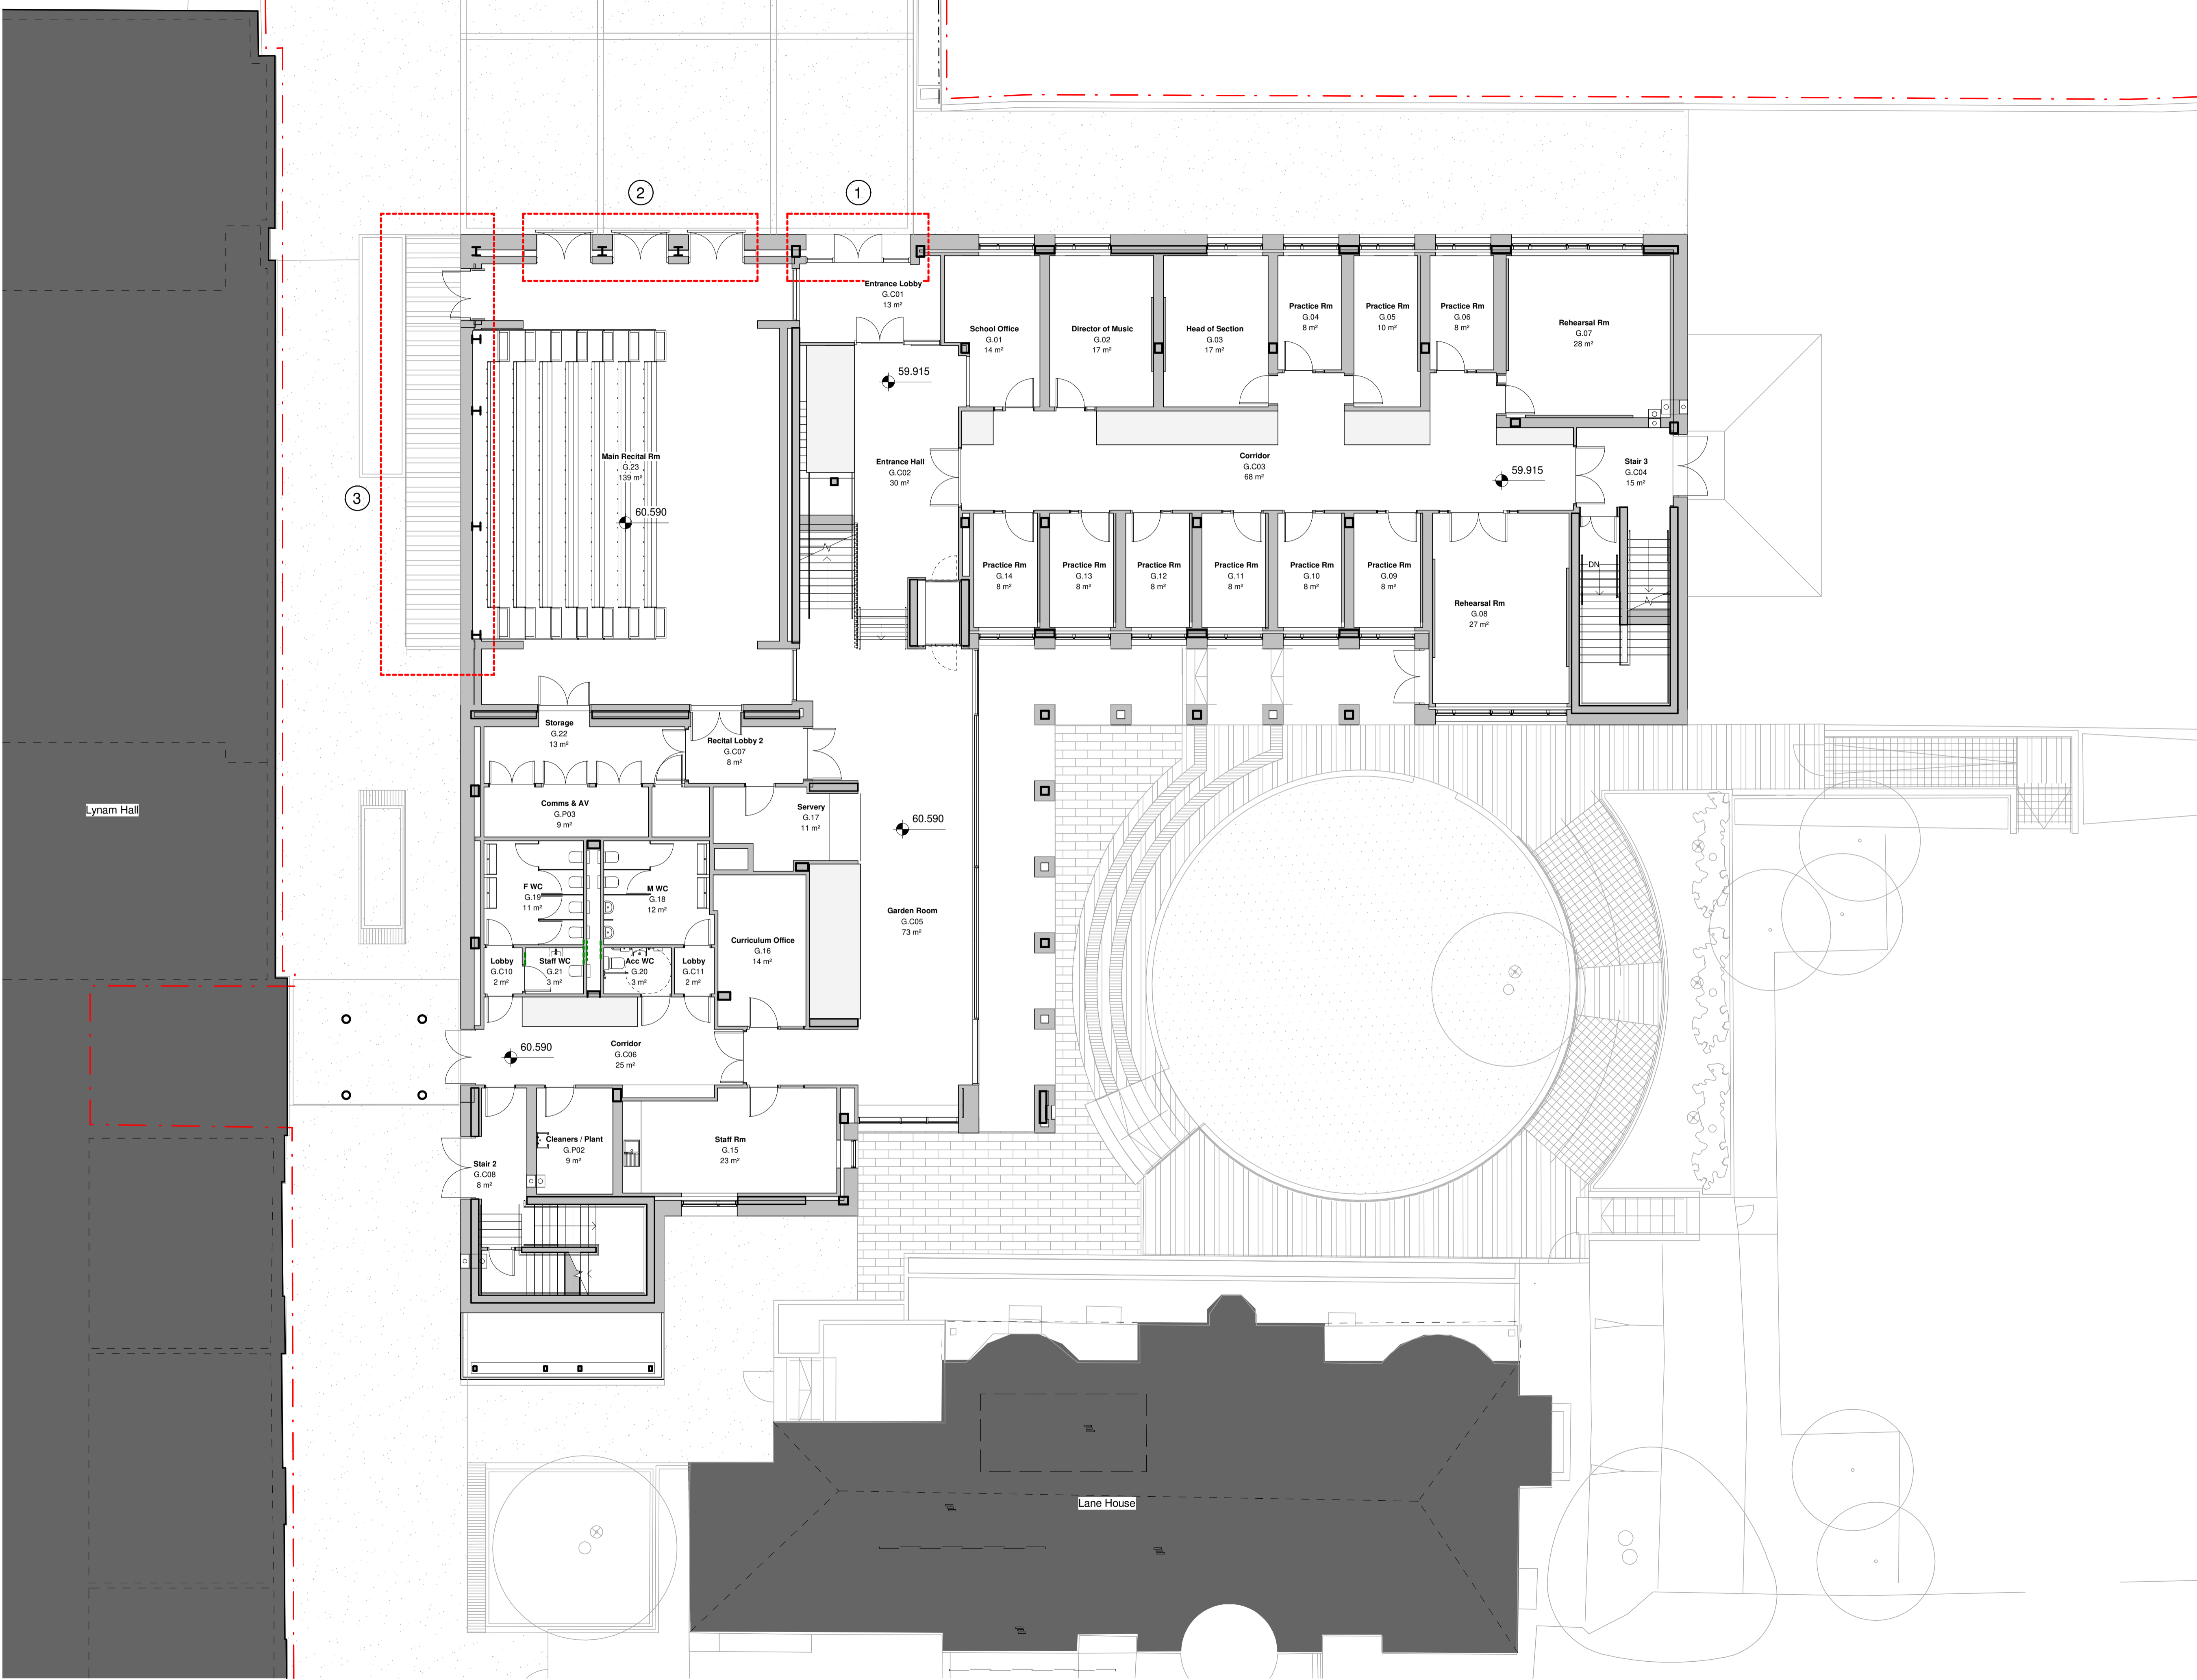

REV	DATE	DESCRIPTION
PL1	04.07.23	Planning Issue

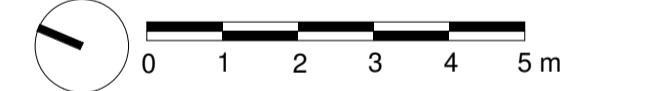

KEY PLAN

STATUS: PLANNING

MICA
123 Camden High Street London NW1 7JR
T: 020 7284 1727 F: 020 7267 7826
info@micaarchitects.com www.micaarchitects.com

DB: Dragon School Music School

TITLE: Proposed Ground Floor Plan

DRG #: 717-MICA-ZZ-00-DR-A-19231 REV: PL1

CHECKED	DRAWN	SCALE	SIZE	REV DATE
DR	DJ	1 : 100	A1	04.07.23