

NOTES
DO NOT SCALE FROM THIS DRAWING.
CONTRACTOR TO CHECK ALL DIMENSIONS ON SITE.
ANY DISCREPANCIES TO BE REPORTED TO THE ARCHITECT IMMEDIATELY.


COPYRIGHT MICA ARCHITECTS LTD ©

Planning Revisions - Key

- ① Rearrangement of main entrance doors and removal of Recital Room fire escape.
- ② Replacement of external steps with balcony.
- ③ Fire escape location of Recital Room moved to north elevation.




2 West Elevation
1:100

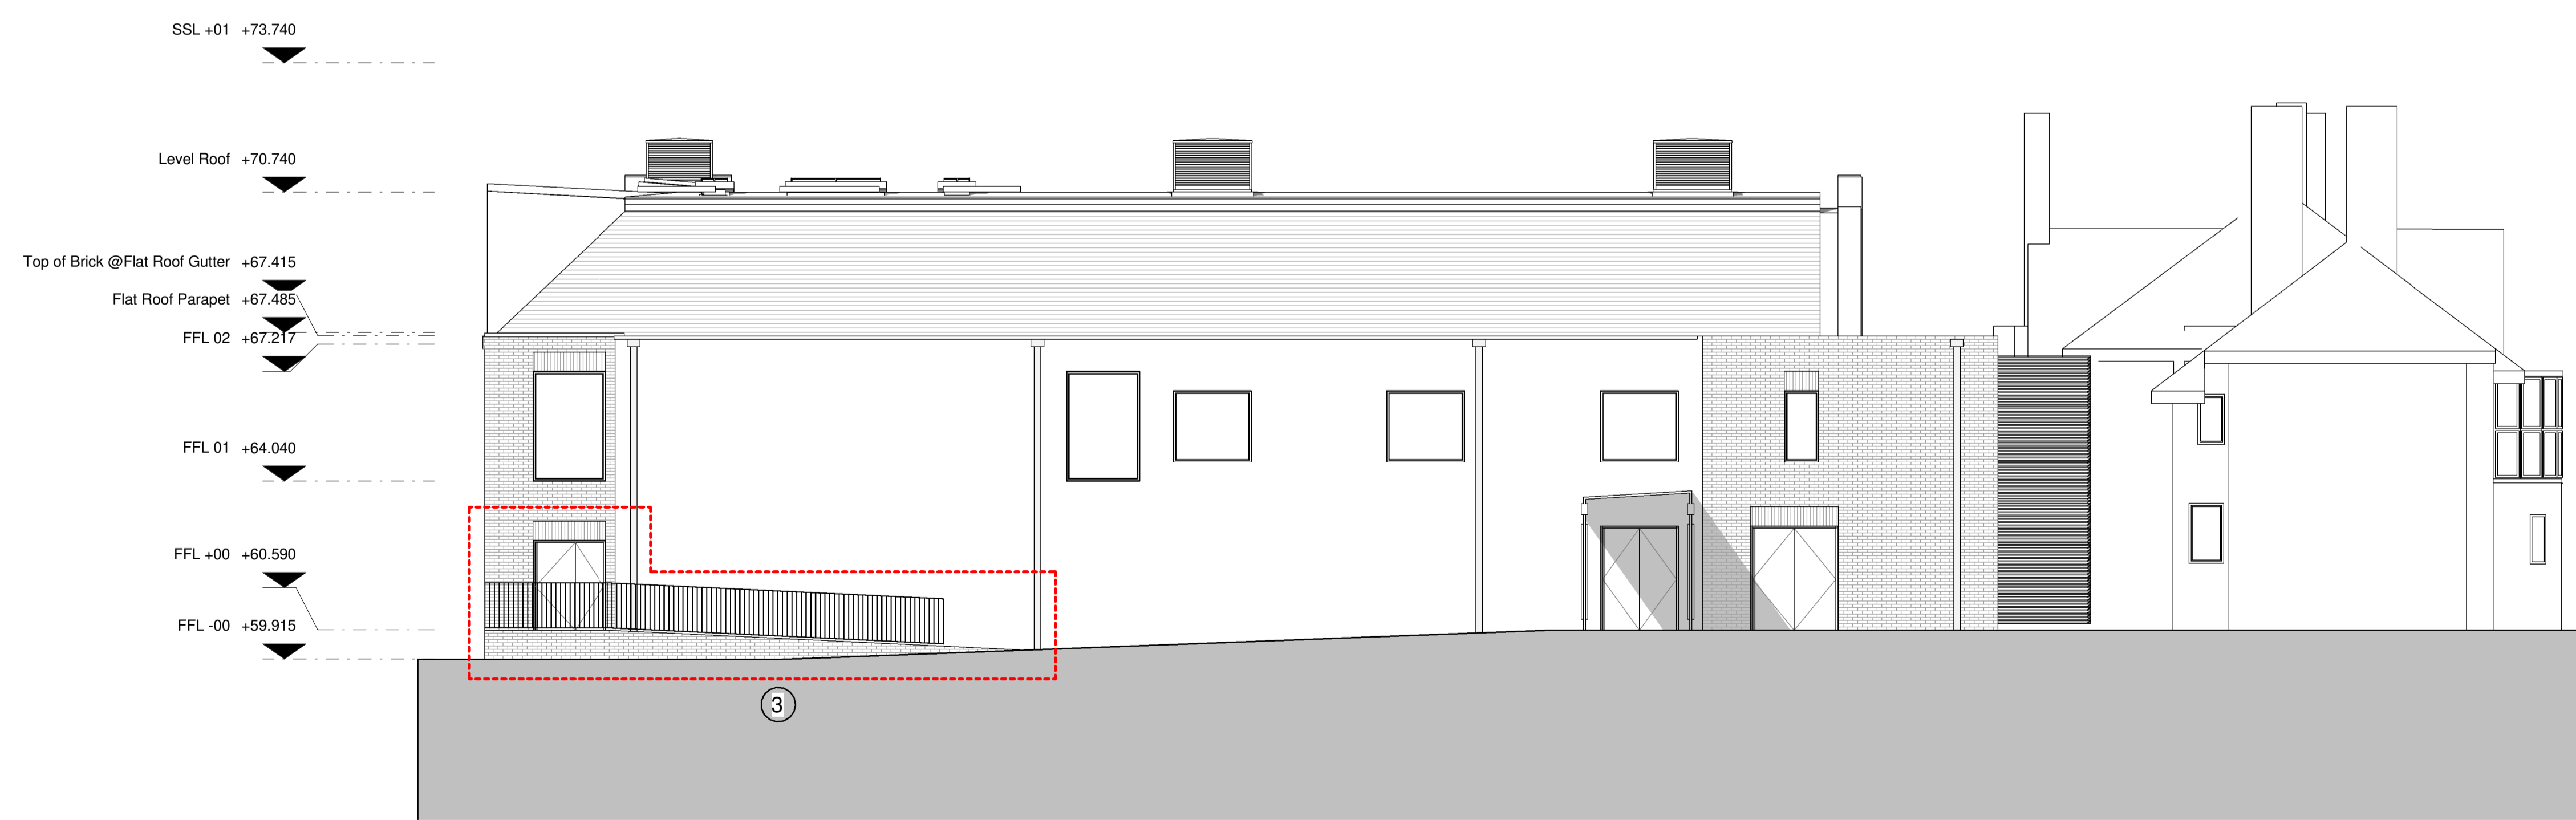

1 North Elevation
1:100

REV	DATE	DESCRIPTION
PL5	05.10.23	Planning Issue
PL4	04.07.23	Planning Issue
PL3	20.12.22	Planning Issue
PL2	08.12.22	Planning Issue
PL1	02.12.22	Planning Issue

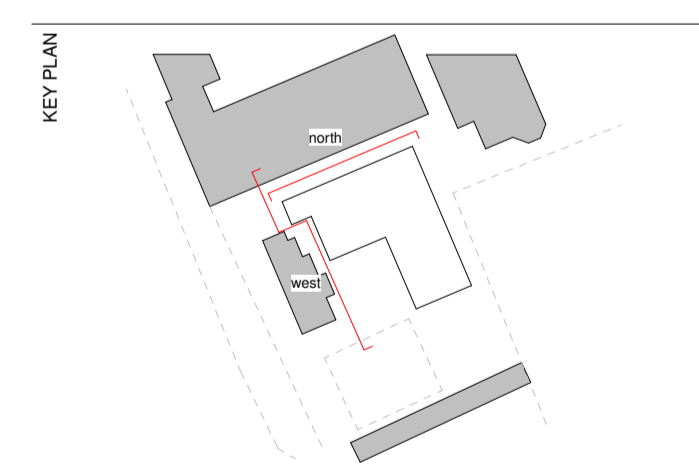

STATUS
PLANNING

MICA
123 Camden High Street London NW1 7JR
T: 020 7284 1727 F: 020 7267 7826
info@micaarchitects.com www.micaarchitects.com

DB
Dragon School Music School

TITLE
Proposed West and North Elevations

DRG #
717-MICA-ZZ-XX-DR-A-19332 REV **PL5**

CHECKED	DRWN	SCALE	SIZE	REV DATE
DR	DJ	1:100	A1	05.10.23