


GARAGE →

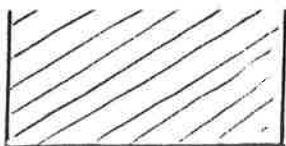


↑ GATE

FENCE



← FENCE WITH 1 FLO. ENCE COTTAGES

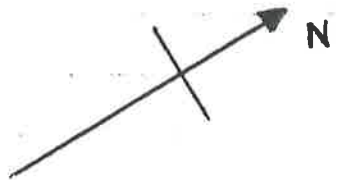


CORNER COTTAGE



Back obs. P

↑ GATE

↑ FRONT DOOR

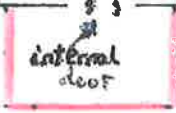

← CONSERVATORY

T1

↑ FENCE

RECEIVED

10 OCT 2023

PLANNING

Scale 1:150

REF. CJWG/3

DETAILED SITE PLAN