




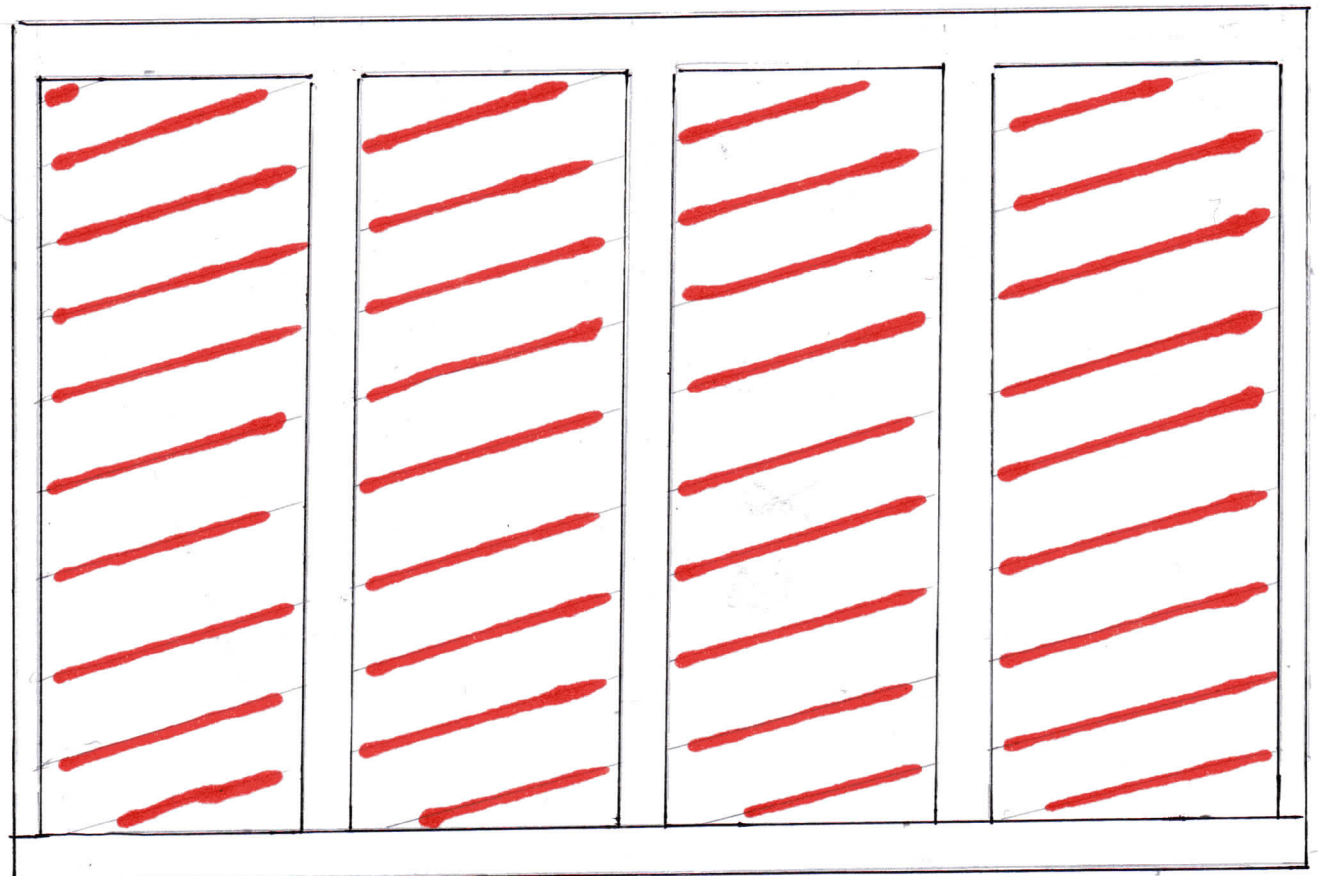
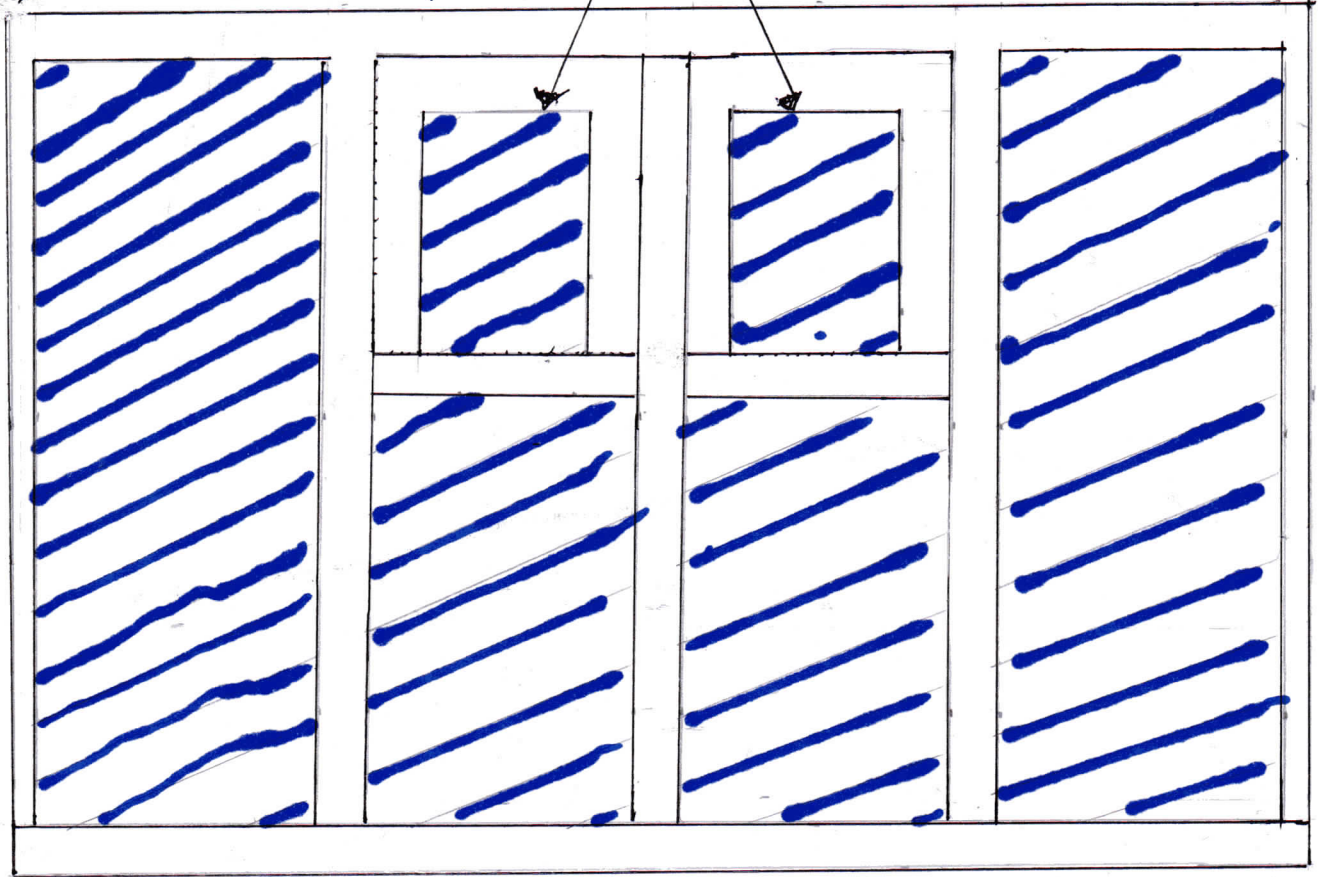
UPPER PLAN CURRENT ROOF
LOWER PLAN PROPOSED ROOF
KEY

-  = GLASS PANEL
-  = INSULATED WHITE PANEL
-  = PVC STRUCTURE OF CONSERVATORY



SCALE 1:20
1000 mm

ROOF VENTS



RE 23/02530/FULL

REF CIWG/R