



Existing Front Elevation



Proposed Front Elevation




Existing Rear Elevation



Proposed Rear Elevation




Existing East Side Elevation

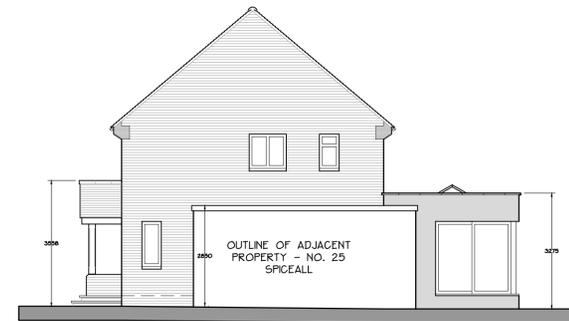

Proposed East Side Elevation



Existing West Side Elevation

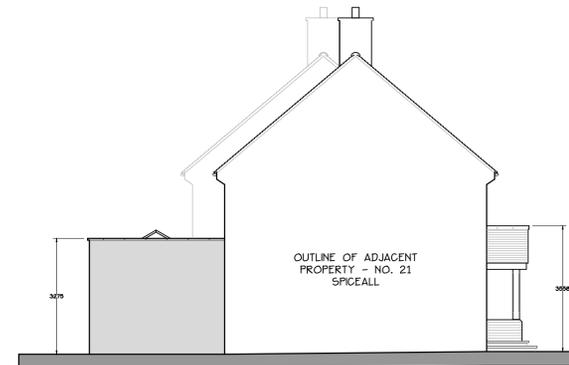

Proposed West Side Elevation

Notes.  
 1 All dimensions are shown in MILLIMETRES and must be checked on site prior to the commencement of work and any discrepancy is to be reported.  
 2 All work is to comply with the current requirements of the Building Regulations and allied legislation.  
 3 All materials are to be used and installed in strict compliance with the relevant manufacturer's recommendations.

**PLANNING NOTES**

**ROOF**

EXISTING: Plain Clay Tiles and Corrugated Sheet.

PROPOSED: Plain Clay Tiles and GPR Flat Roof.

**WALLS**

EXISTING: Face Brickwork.

PROPOSED: Face Brickwork and Coloured Render.

**WINDOWS**

EXISTING: uPVC.


PROPOSED: uPVC and Aluminium.

**DOORS:**

EXISTING: uPVC.

PROPOSED: uPVC and Aluminium.

SAMPLE TO BE SUBMITTED FOR APPROVAL.

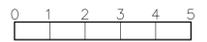

Metres

Rev	Date	Amendments
-	-	-
-	-	-
-	-	-
-	-	-
-	-	-
-	-	-
-	-	-
-	-	-
-	-	-

Drawing Status  
**CONCEPT AND PLANNING**

**WOODS HOME DESIGN**  
 111 Grange Road, Guildford  
 Surrey, GU2 9QD  
 Telephone 01483 503395  
 Mobile 07768 842802  
 Email - contact • woodshomedesign.co.uk

Project  
**23 SPICEALL  
 COMPTON  
 GUILDFORD GU3 1JQ.**

Drawing Title  
**EXISTING AND PROPOSED  
 ELEVATIONS**

Scale 1 - 100 at A1, 1-200 at A3

Drawn MW/CAD Date JULY 2023

Drawing No 235A 01 - 01 Rev -