


# Quotation

	<b>Customer &amp; Order Information</b>	
	<b>Valley Home Improvements Ltd</b> <b>1 Acre Field</b> <b>Evercreech Junction Trade Est</b> <b>Shepton Mallet</b> <b>BA4 6NA</b> <b>Tel: 01749 860088</b>	<b>Quote: 82434A</b> <b>Processed Date: 19 Sep 2023</b> <b>Created By: Vicky</b> <b>Last Saved By: Vicky</b> <b>Date Printed: 19 Sep 2023</b> <b>Quote Date: 19 Sep 2023</b> <b>Total Frames: 2</b>
	<b>Contract No:</b> <b>Customer Ref: Robson</b> <b>Comment:</b>	

**WinNo: 1**

**Qty: 1**

**Location: Window 1**

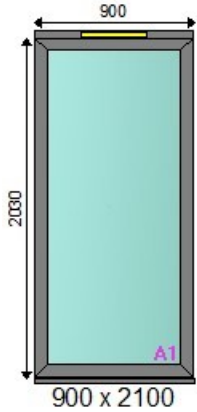

### Frame Specification:

Type: GARNALEX - SHEERLINE      Prestige Casement  
 Drainage: Concealed  
 Reinforcing: Std Reinforcement

### Profile

Frame Head: 70mm Large Outer - 7016M Anthracite Grey - M  
 Frame Cill: 70mm Large Outer - 7016M Anthracite Grey - M  
 Frame Left Jamb: 70mm Large Outer - 7016M Anthracite Grey - M  
 Frame Right Jamb: 70mm Large Outer - 7016M Anthracite Grey - M  
 Cills: Std Cill Nose - 7016M Anthracite Grey - M (900mm)  
 Beads: SP400 Clip-In Square Bead - 7016M Anthracite Grey - M  
 Extenders: 25mm Frame Extender Trim - 7016M Anthracite Grey - M  
 Extenders: 45mm Frame Extender Trim - 7016M Anthracite Grey - M  
 Top: 45mm Frame Extender Trim - 7016M Anthracite Grey - M (900mm)  
 Qty:1

### Hardware

N/Vents: 4000 Aluminum TTF trickle Vent Grey 7016  
 Extras: Door Restrictor      A1

### Dimensions:

**Actual Frame Size: 900 x 2030**

**Overall Frame Size: 900 x 2100**


### Glazing:

Pos:	Description:	Size:
A1	28mm Tough 4mm Planitherm One Tough 20mm Black Warm Edge Spacer 4mm Clear Tough Argon Gas	<b>788 x 1918</b>

WinNo: 2

Qty: 1

Location: Window 2

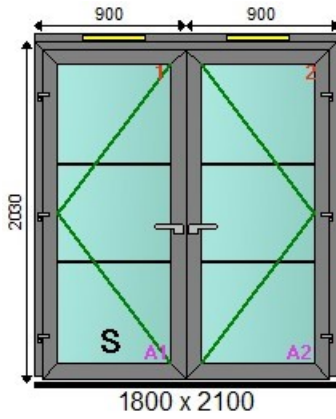

**Frame Specification:**

Type: GARNALEX - SHEERLINE Prestige Open Out French Door  
 Drainage: Concealed  
 Reinforcing: Std Reinforcement

**Profile**

Frame Cill: SP701 Low Threshold  
 Frame Head: 70mm Large Outer - 7016M Anthracite Grey - M  
 Frame Left Jamb: 70mm Large Outer - 7016M Anthracite Grey - M  
 Frame Right Jamb: 70mm Large Outer - 7016M Anthracite Grey - M  
 Sashes: SP350 Door T Sash - 7016M Anthracite Grey - M  
 Tran/Mull: Floating Mullion - 7016M Anthracite Grey - M  
 Cills: Std Cill Nose - 7016M Anthracite Grey - M (1800mm)  
 Beads: SP400 Clip-In Square Bead - 7016M Anthracite Grey - M  
 Extenders: 25mm Frame Extender Trim - 7016M Anthracite Grey - M  
 Extenders: 45mm Frame Extender Trim - 7016M Anthracite Grey - M  
 Top: 45mm Frame Extender Trim - 7016M Anthracite Grey - M (1800mm)  
 Qty:1

**Hardware**

Handles	Balmoral Lever/Lever Anthracite	A1,A2
Hinges	Anthracite 2D Hinge	A1,A2
Locks	LOCKMASTER SLAVE DOOR US (5) TK	A1,A1
Locks	LOCKMASTER 21 92/35 3H 2R AL EXT	A2,A2
Cylinders	YALE 3* 50/50 NICKEL PAIR	A1,A2
N/Vents	4000 Aluminum TTF trickle Vent Grey 7016	
Extras	Door Restrictor	A1,A2
Extras	LM DOUBLE FRENCH DOOR KEEP TK	A1
Extras	PAIR SHORT SHOOTBOLT EXTENSIONS	
Extras	Shootbolt Extensions	A1
Extras	PUSH IN PACKER, GARNALEX PRESTIGE	A1,A2
Extras	1PCE KEEP LH TO SUIT YLM45	A2

**Dimensions:**

**Actual Frame Size: 1800 x 2030**

**Overall Frame Size: 1800 x 2100**

**Glazing:**

Pos:	Description:	Size:
A1	28mm Unit Tough 4mm Planitherm One Tough 20mm Black Warm Edge Spacer 4mm Clear Tough Argon Gas Astragal Bar (SLine) Flat 40mm Astragal Bar 24mm Grid Warm Egde Back To Back Spacer Bar	<b>697 x 1821</b>
A2	28mm Unit Tough 4mm Planitherm One Tough 20mm Black Warm Edge Spacer 4mm Clear Tough Argon Gas Astragal Bar (SLine) Flat 40mm Astragal Bar 24mm Grid Warm Egde Back To Back Spacer Bar	<b>697 x 1821</b>

**Terms and Conditions**

Quotes are valid for 1 Month

Extras include bay items