


ROOF-LITE DETAIL

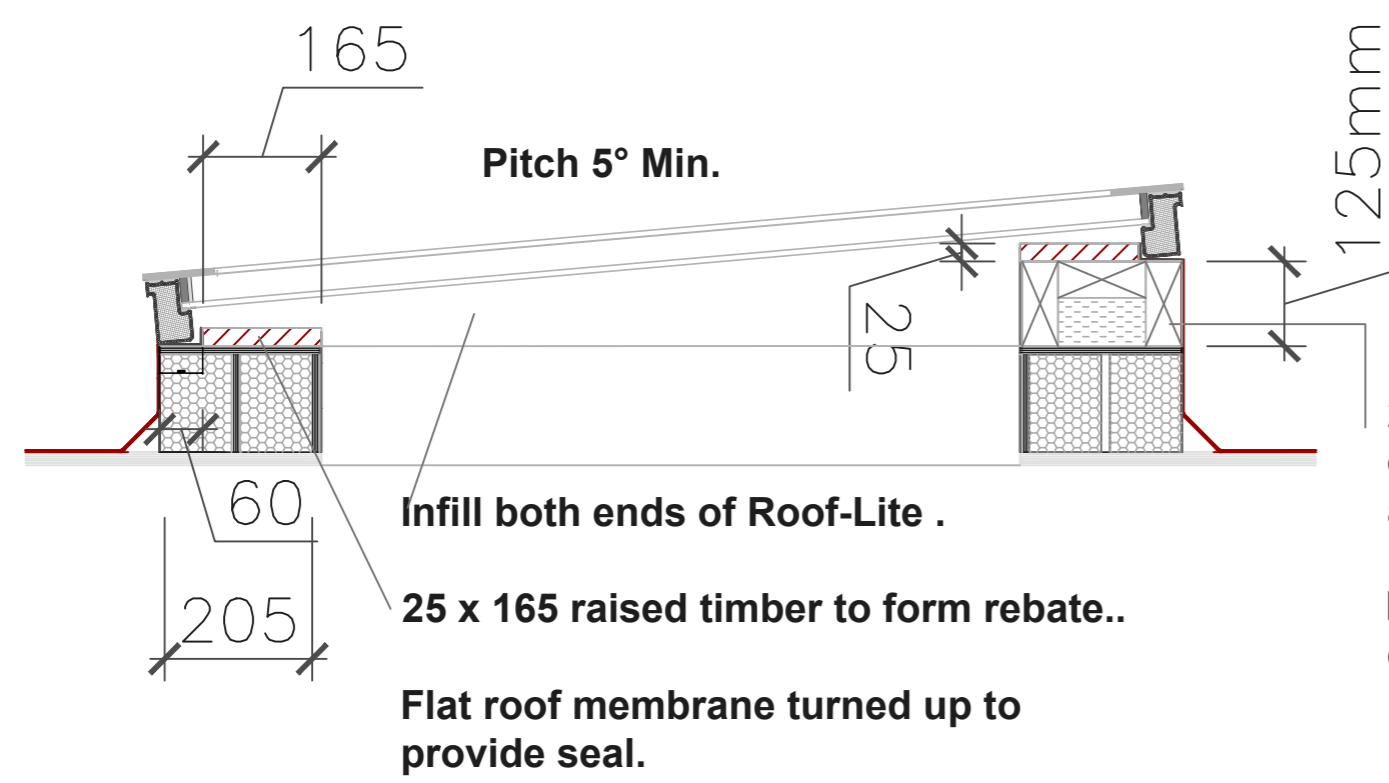

2 No 125x50mm timbers to raise side of opening upstand to provide minimum 5° fall across Roof-lite.

Flat roof membrane to be extended up and over timbers to provide seal.

SECTION.

