

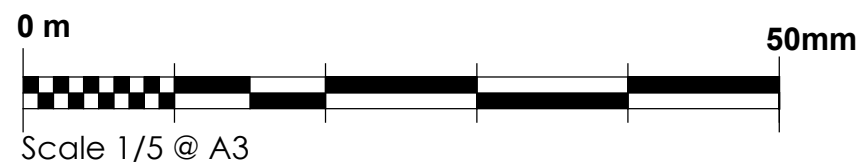


Joinery 4 - Sika Flat Roof Rooflight

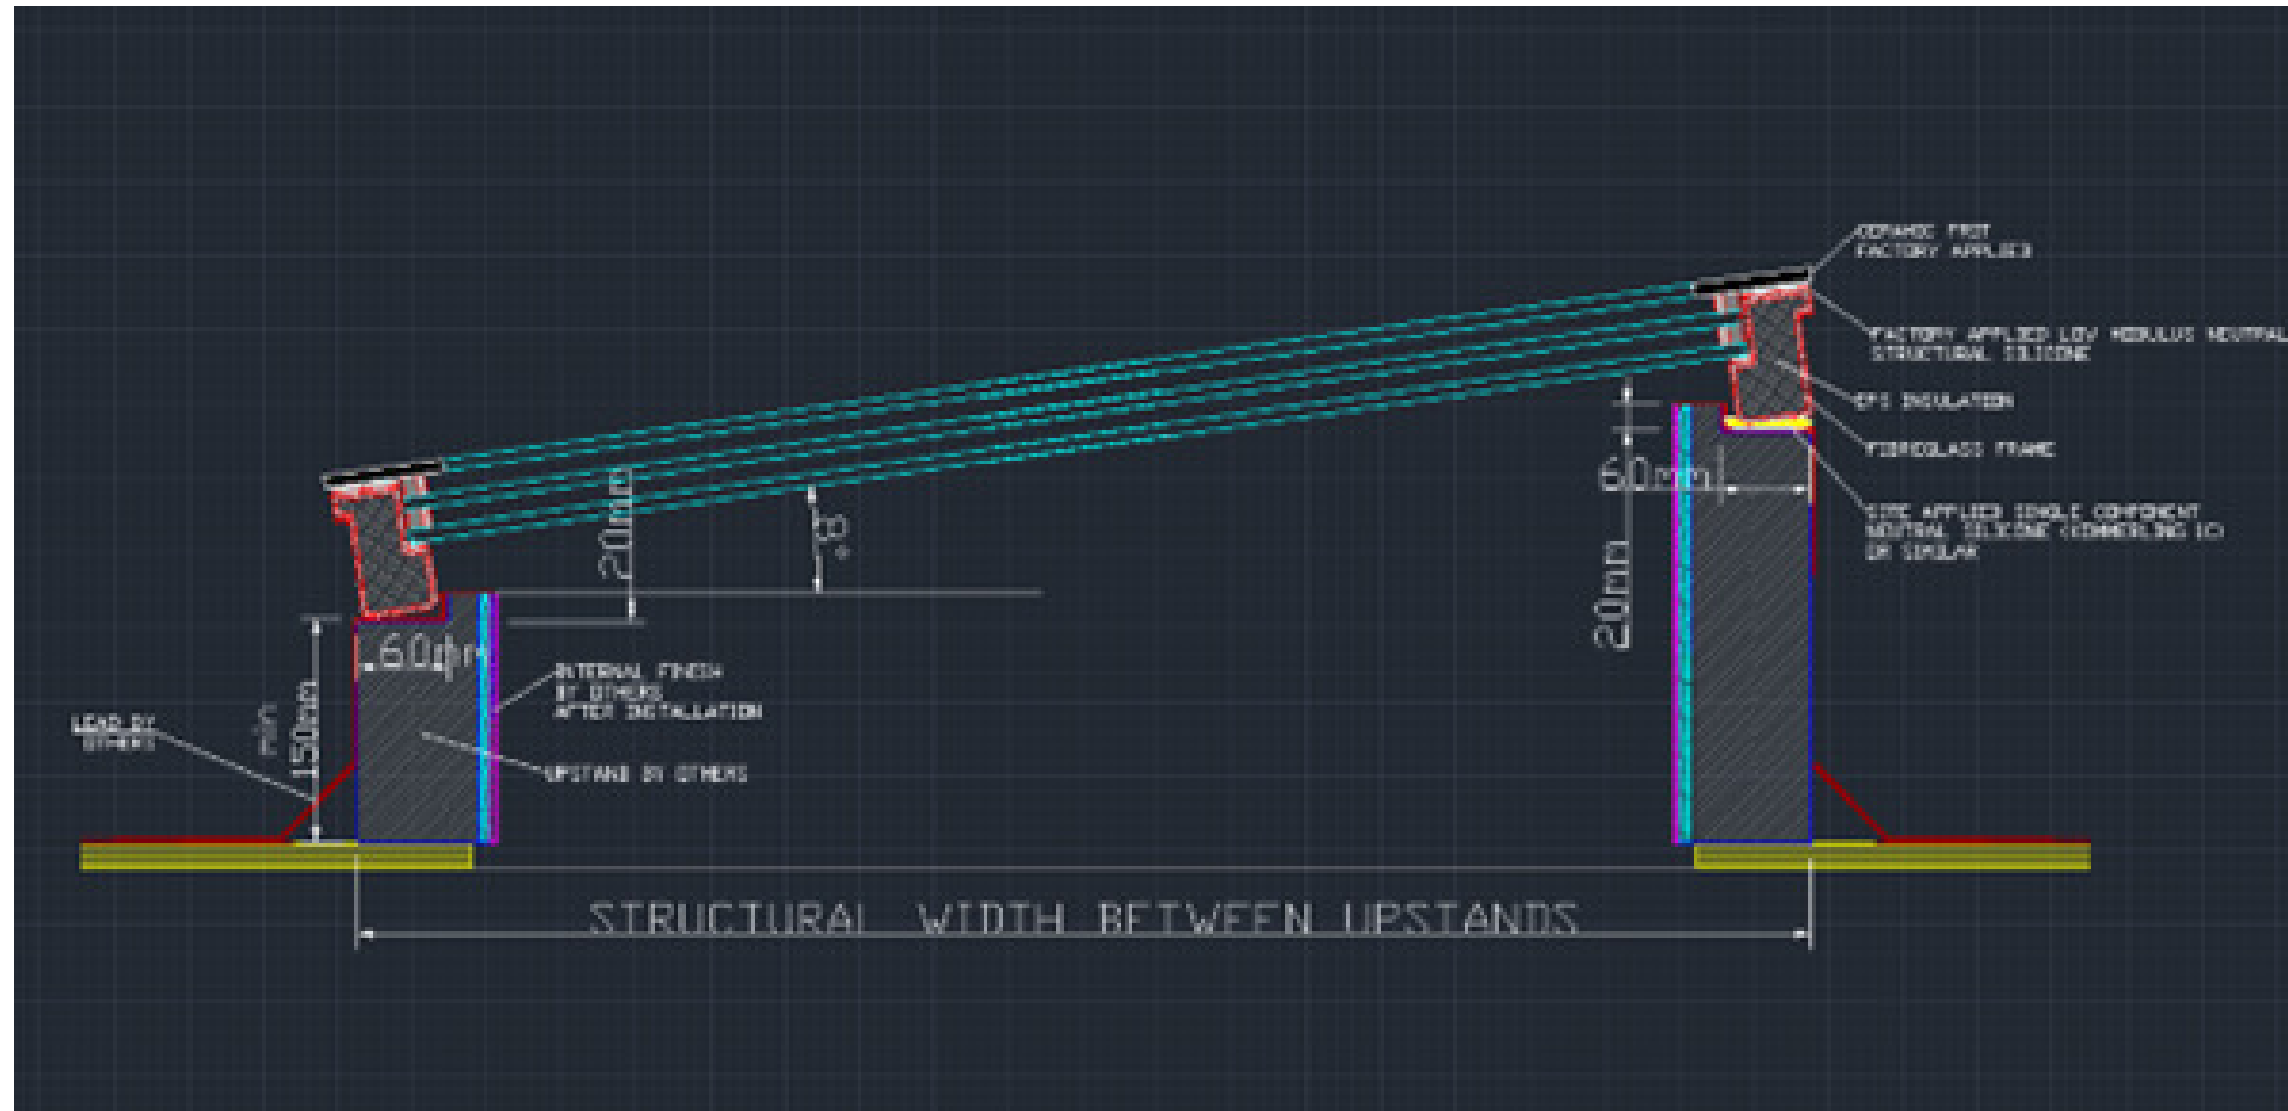

Section through rooflight Scale 1/5 @ A3

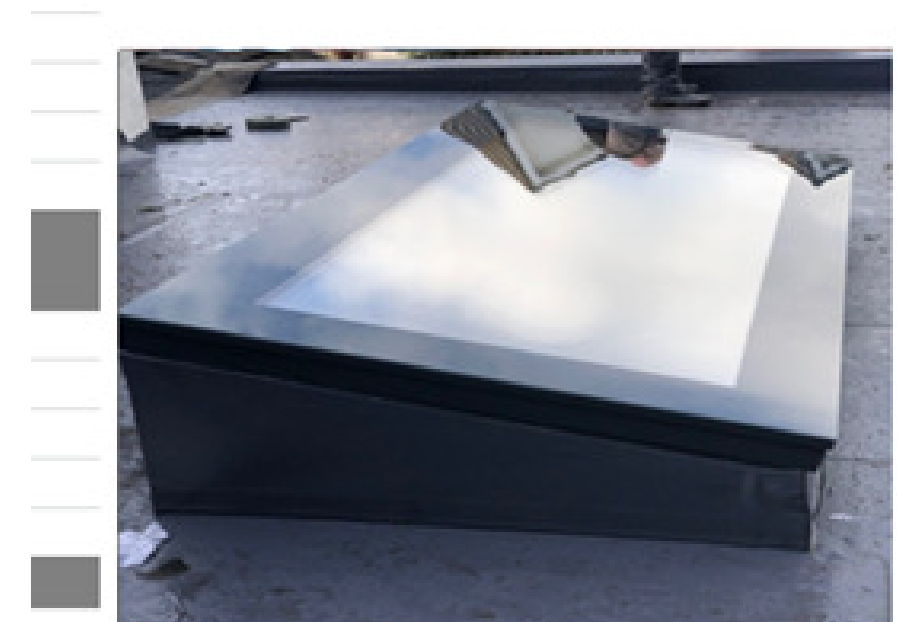

Do not scale this drawing. All dimensions to be checked on site. Copyright reserved.