











LEGEND

-  1.8M HIGH CLOSE BOARDED TIMBER FENCING
-  1.2M HIGH HALF-ROUND POST AND RAIL FENCE
-  EXISTING BRICK WALL RETAINED
-  SELF-DRAINING ASPHALT
-  GRAVEL DRIVEWAY
-  BLOCK PAVING
-  STONE PAVING SLABS
-  RETAINED TREES
-  EXISTING HEDGEROW CUT BACK
-  LAWN

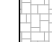

Andrew Stevenson Associates
 ARCHITECTURAL & BUILDING SURVEYING SERVICES

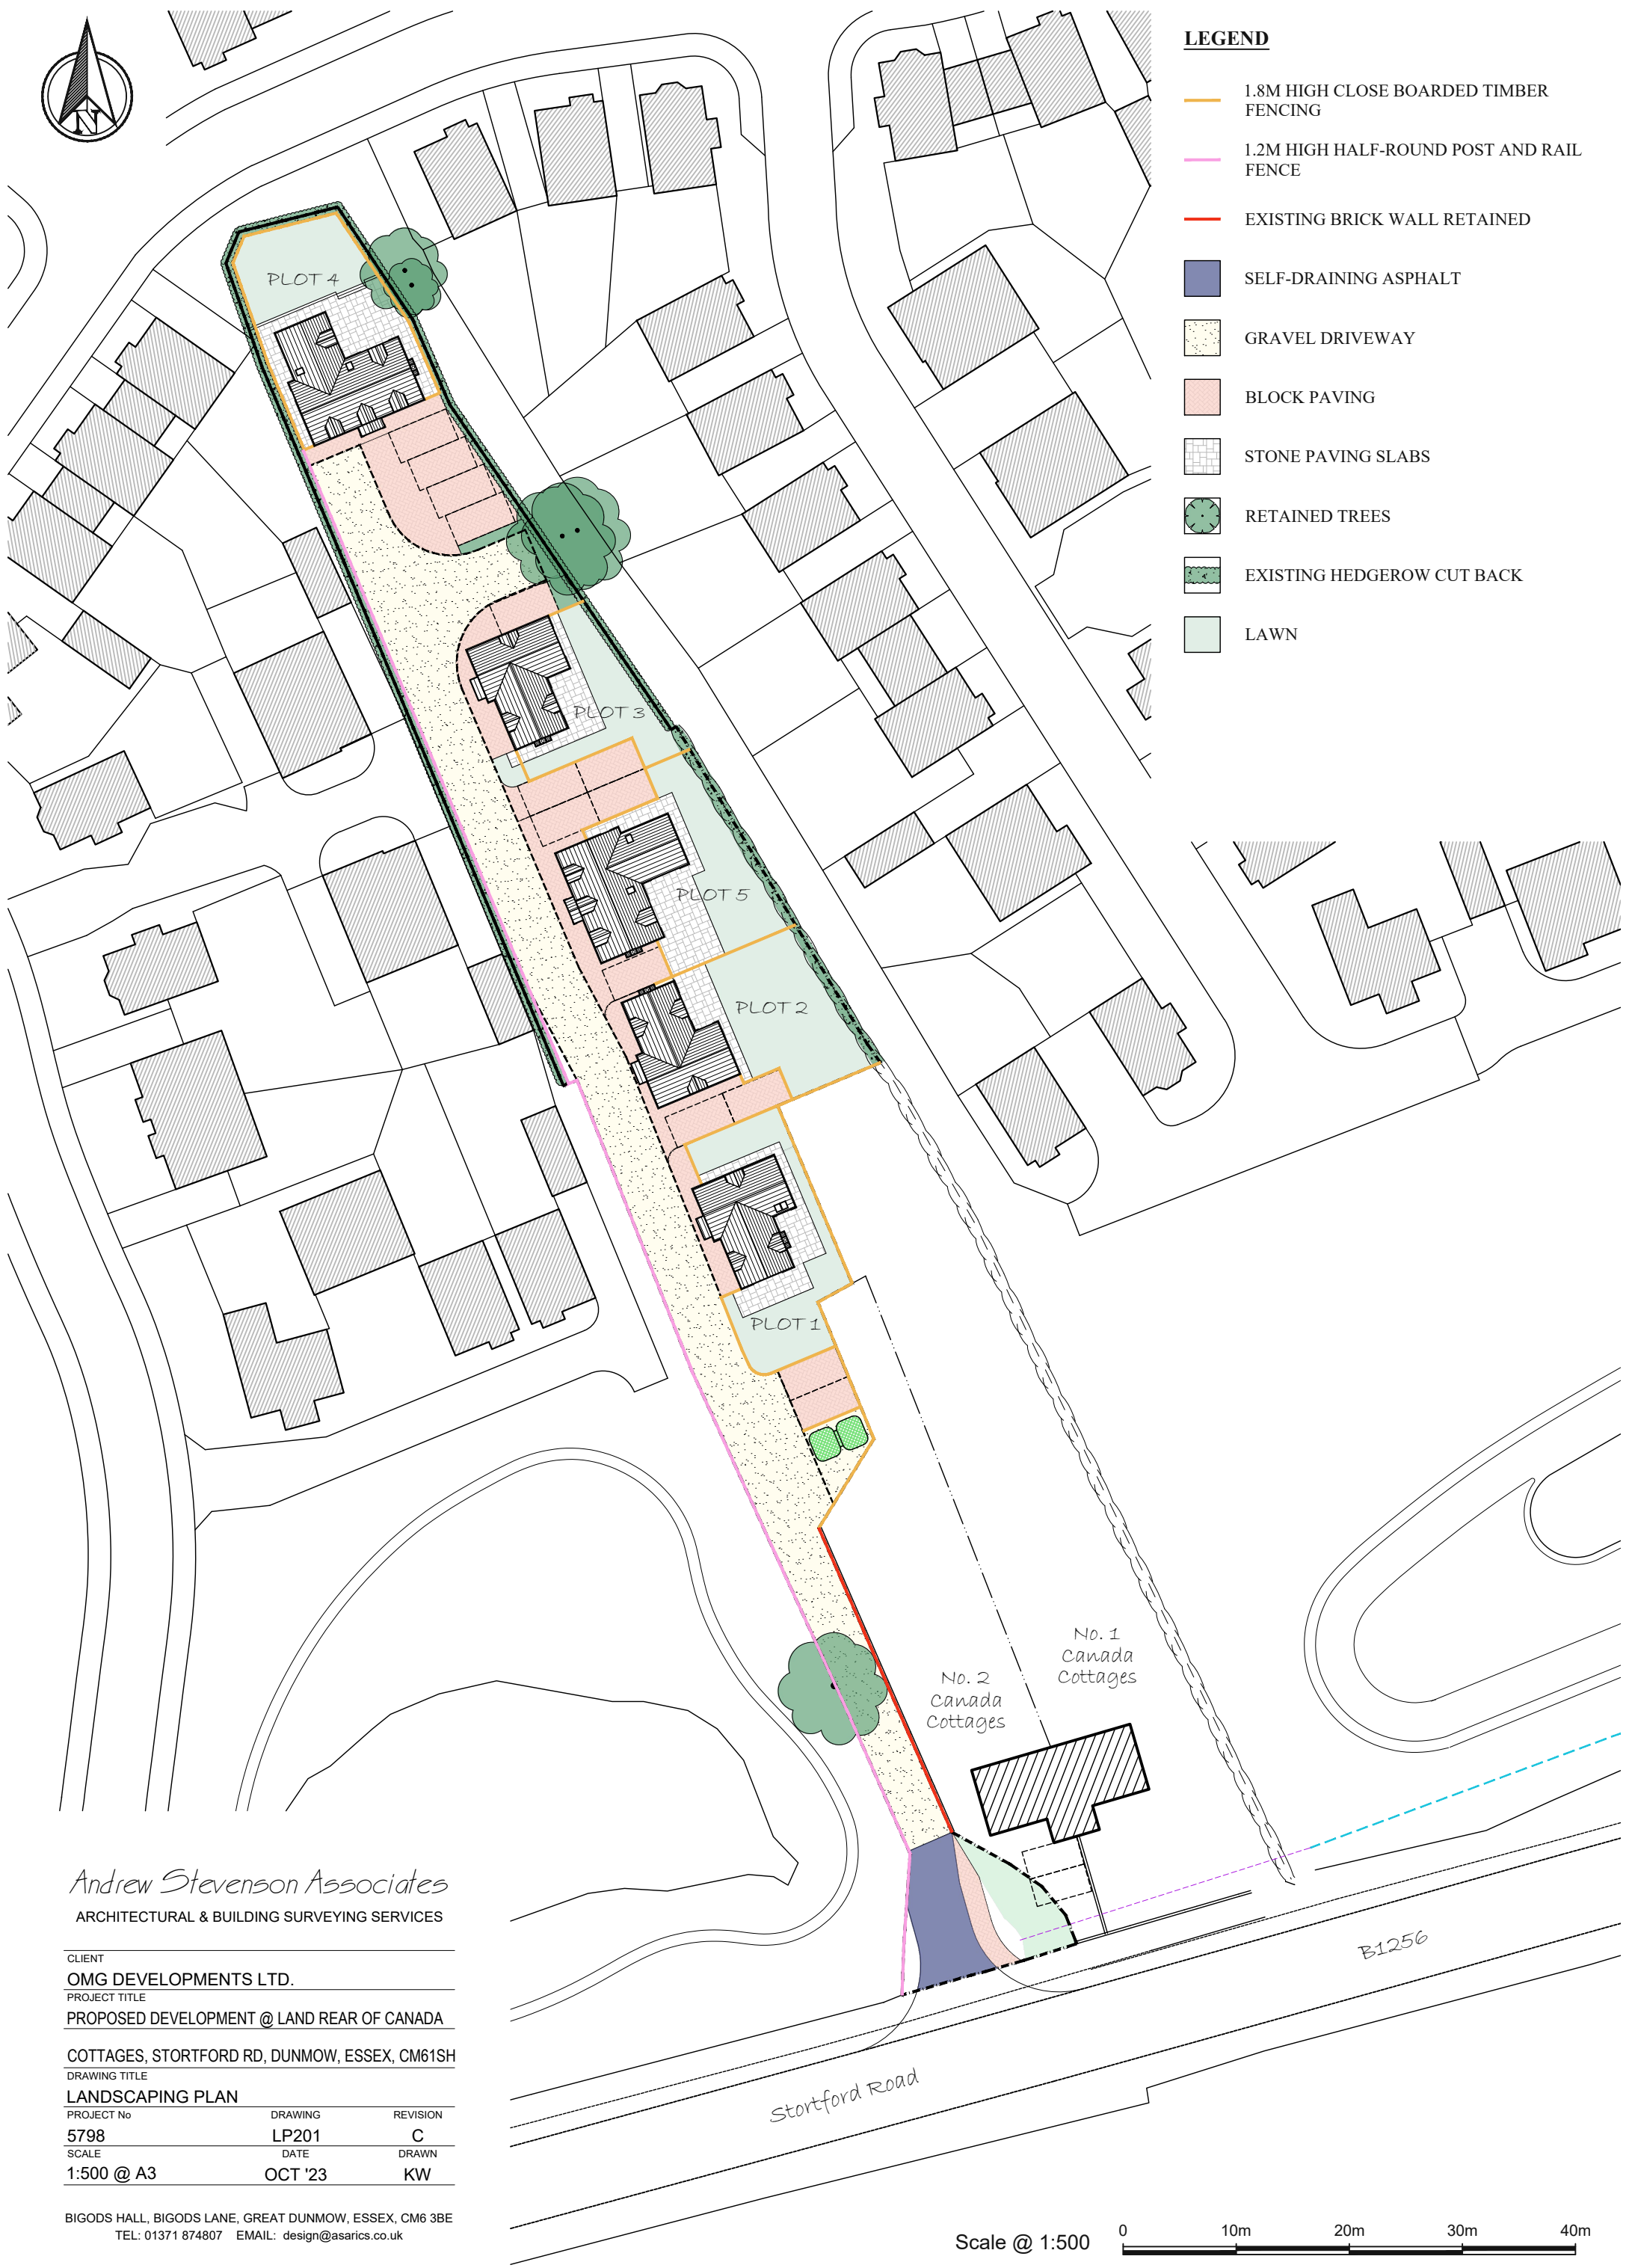CLIENT
 OMG DEVELOPMENTS LTD.
 PROJECT TITLE
 PROPOSED DEVELOPMENT @ LAND REAR OF CANADA

COTTAGES, STORTFORD RD, DUNMOW, ESSEX, CM61SH
 DRAWING TITLE
 LANDSCAPING PLAN

PROJECT No	DRAWING	REVISION
5798	LP201	C
SCALE	DATE	DRAWN
1:500 @ A3	OCT '23	KW

BIGODS HALL, BIGODS LANE, GREAT DUNMOW, ESSEX, CM6 3BE
 TEL: 01371 874807 EMAIL: design@asarics.co.uk

Scale @ 1:500

