

SURFACE MATERIALS FOR BUILDINGS




WELSH SLATES - TO PLOT 4 AND ANY SHALLOW PITCHED ROOFS



MARLEY DUO MODERN TILES IN OLD ENGLISH DARK RED - TO PLOTS 1,2 & 3



BLACK PVC RAINWATER GOODS

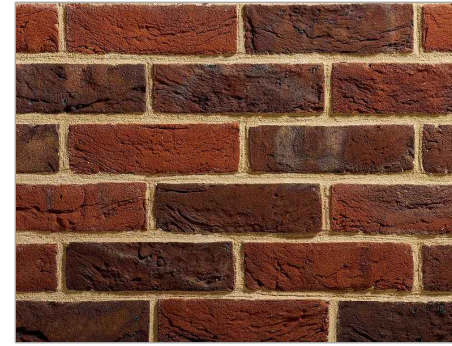

TBS KIMPTON BLEND RED FACE BRICKWORK - TO PLOTS 1,2 & 3



SHELFORD CREAM MULTI FACE BRICKWORK - TO PLOTS 4 & 5



MONOCOUCHE RENDER - FINAL COLOURS AS NOTED



MARLEY RIVEN EDGEMERE CONCRETE SLATES - TO PLOT 5


SURFACE MATERIALS FOR EXTERNAL AREAS




SELF-DRAINING ASPHALT DRIVEWAY



GRAVEL DRIVEWAY - FINAL COLOUR TO BE AGREED

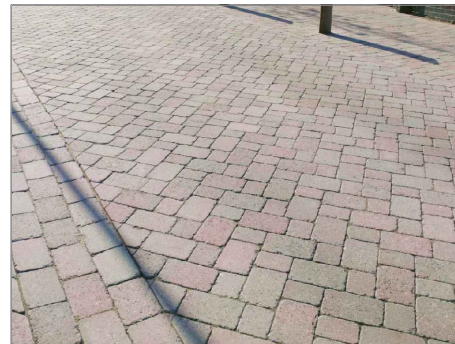

MARSHALLS TEGULA OR SIMILAR BLOCK PAVING

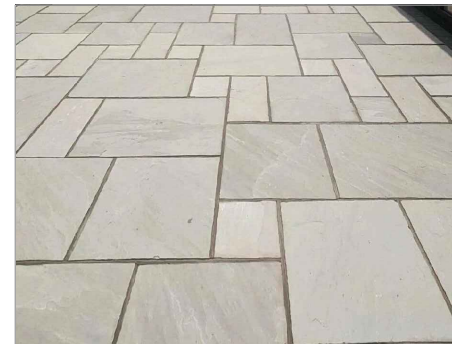

SANDSTONE PAVING TO PATIOS AND PATHWAYS

<u>RENDER COLOUR SCHEDULE</u>	
PLOT 1 =	LINEN
PLOT 2 =	PURE WHITE
PLOT 3 =	PURE WHITE
PLOT 4 =	LINEN
PLOT 5 =	LINEN



1.8M HIGH CLOSE BOARDED TIMBER FENCING



2 RAIL, HALF ROUND, POST AND RAIL FENCING

Andrew Stevenson Associates
ARCHITECTURAL & BUILDING SURVEYING SERVICES

CLIENT
OMG DEVELOPMENTS LTD.
PROJECT TITLE
PROPOSED DEVELOPMENT @ LAND REAR OF CANADA

COTTAGES, STORTFORD RD, DUNMOW, ESSEX, CM61SH
DRAWING TITLE

SAMPLES OF MATERIALS		
PROJECT No	DRAWING	REVISION
5798	SM201	A
SCALE	DATE	DRAWN
NTS @ A3	OCT '23	KW

BIGODS HALL, BIGODS LANE, GREAT DUNMOW, ESSEX, CM6 3BE
TEL: 01371 874807 EMAIL: design@asarics.co.uk