


© This drawing is copyright.  
It is sent to you in confidence and must not be reproduced or disclosed to third parties without our prior permission.

Do not scale from this drawing, other than for Local Authority Planning purposes.

This drawing is to be read in conjunction with all relevant consultants, specialist manufacturers drawings and specifications.


Any discrepancies in dimensions or details on or between these drawings should be drawn to our attention.

All dimensions are in millimetres unless noted otherwise.

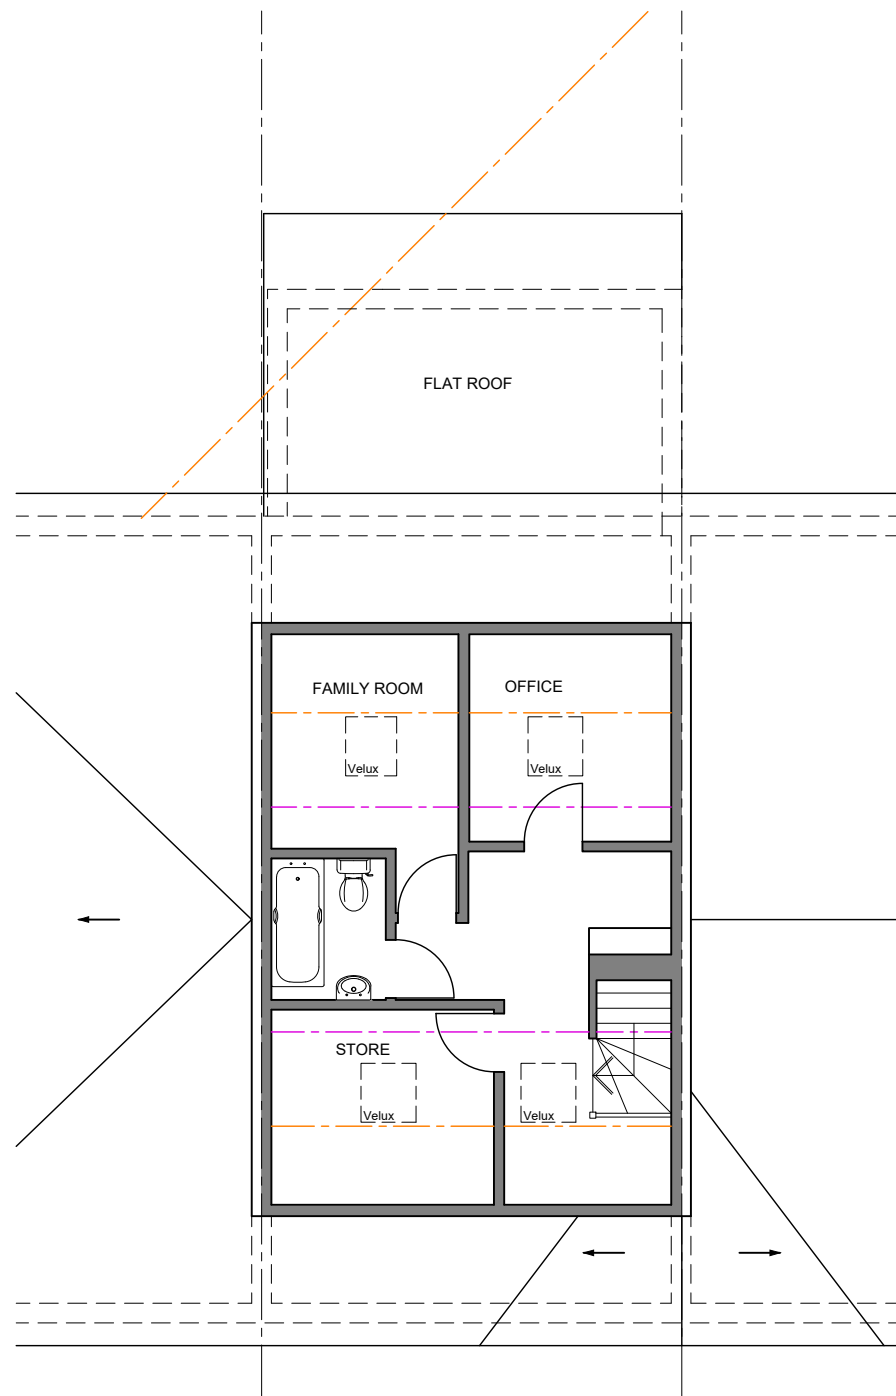


EXISTING SECOND FLOOR PLAN

- 1.5m head height
- 2.1m head height

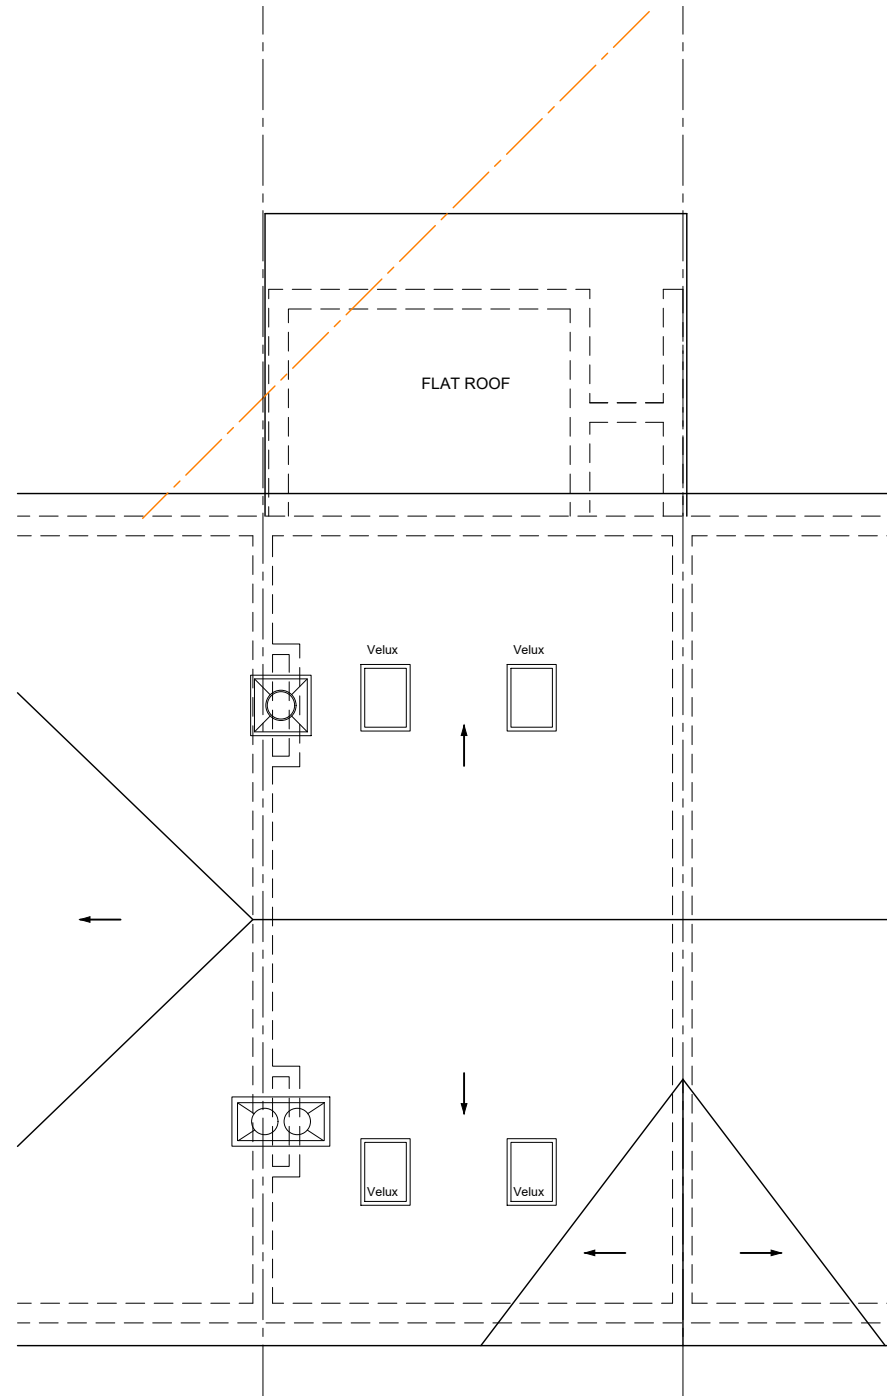

EXISTING ROOF PLAN

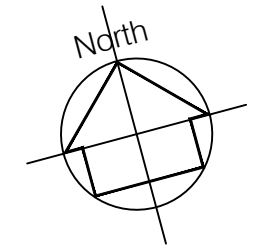

REV	DATE	DESCRIPTION	INITIAL	CHECKED
<b>PLANNING</b>				



harding rose architects

CLIENT Mr Krasniqi

PROJECT 2 The Terrace, Old Woking, GU22 9ES

TITLE Existing Second Floor and Roof Plans

SCALE 1:100@A3	DATE 13.03.23	<b>P.103   E</b>
DRAWN HB	PROJECT NO. 22.985	