



SECTION A-A

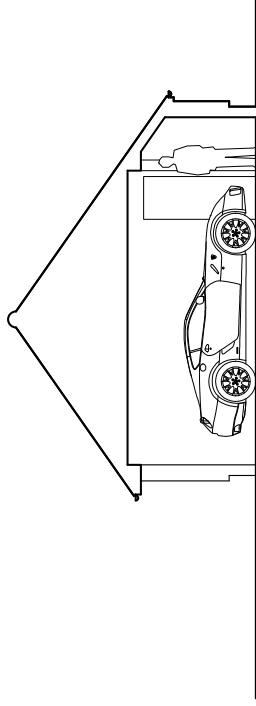


MATERIALS

- Plain tiles to match house
- Timber cladding
- Brickwork plinth
- Timber doors and PPC aluminium windows.


FLOOR PLAN

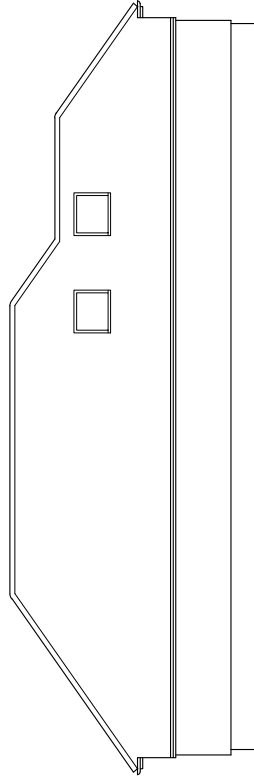


EAST ELEVATION

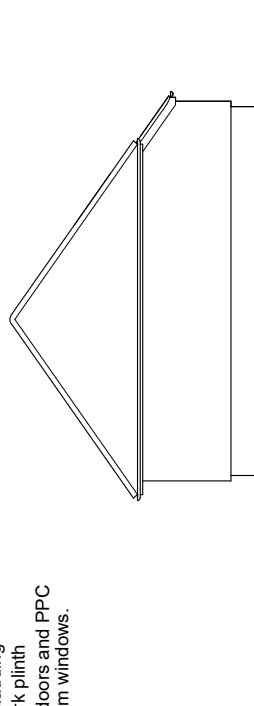

SOUTH ELEVATION


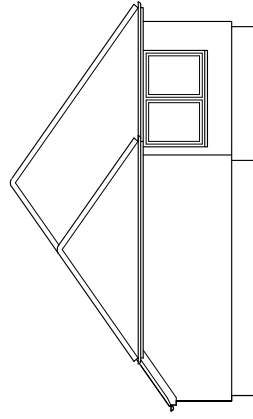


NORTH ELEVATION

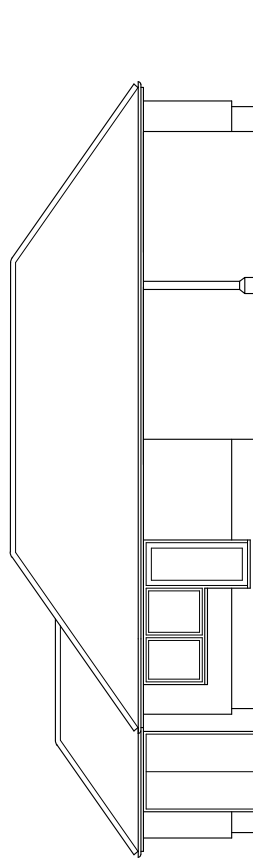

WEST ELEVATION

NOTES
 THIS DRAWING IS COPYRIGHT AND MUST NOT BE REPRODUCED WHOLLY OR IN PART WITHOUT PRIOR PERMISSION.
 THIS DRAWING IS FOR INFORMATION ONLY. ALL DECISIONS ON MATERIALS AND CONSTRUCTION SHALL BE MADE BY THE CLIENT. THIS DRAWING IS THE PROPERTY OF THOMPSON BRADFORD ARCHITECTS & OTHER CONSULTANTS.

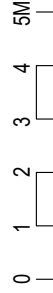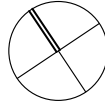

PROJECT		LITTLE PADDOCK, FRITHSDEN COPSE, HEMEL HEMPSTEAD, HP4 2RG			
DRAWING		GARAGE PLANS AND ELEVATIONS AS PROPOSED			
Scale	1:100@A3	Date	JUNE 2023	Drawn	LH
		Checked	RT	Job no	LPG22
				Drawing no	201
				Revision	K

**THOMPSON
BRADFORD
ARCHITECTS**
 9 High Street TRING Herts HP23 5TE
 Tel 01442 820410
 e-mail mail@bradford-architects.co.uk