



This drawing is copyright and should not be reproduced without permission. Do not scale from drawing for construction. If in doubt contact main contractor before proceeding. The contractor is responsible for checking all information before any orders are placed or construction commences. All drawings to be read in conjunction with Structural Engineers' report, which takes precedence over all other specifications. Main contractor responsible for site safety.

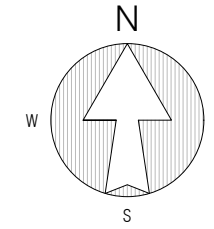

Existing - SITE PLAN (BLOCK PLAN) 1:500



Proposed - SITE PLAN (BLOCK PLAN) 1:500

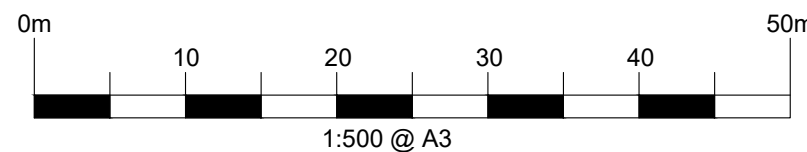

PSK Cheltenham Ltd is a chartered practice registered with RIBA.

24/05/23	First issue
Rev.	Date
	Revisions

PSK
architect
Your Home Extension Specialists
PSK Cheltenham Ltd
41 Bath Road
Cheltenham
GL53 7HQ
Tel. 01242 304477

TITLE
Mr & Mrs. Chris Mellor
South Winds
Battledown Approach
Cheltenham
GL52 6RE

DESCRIPTION
Two Storey Extension
and Internal Alterations

Site Plan & Block Plan
As Existing & Proposed

DATE	SCALE
24. 05. 23	1:500 @ A3

DRAWN	CHECKED
EM	PSK

A1238P-670-05