



Existing Ground Floor Plan 1:50

- Area outwith works
- Demolitions

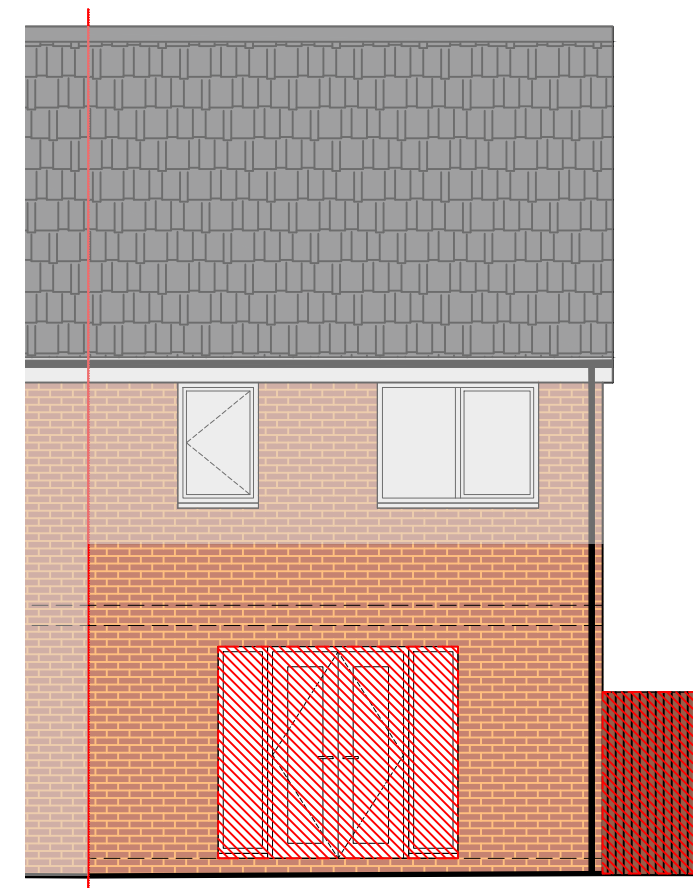

Existing Rear Elevation 1:75

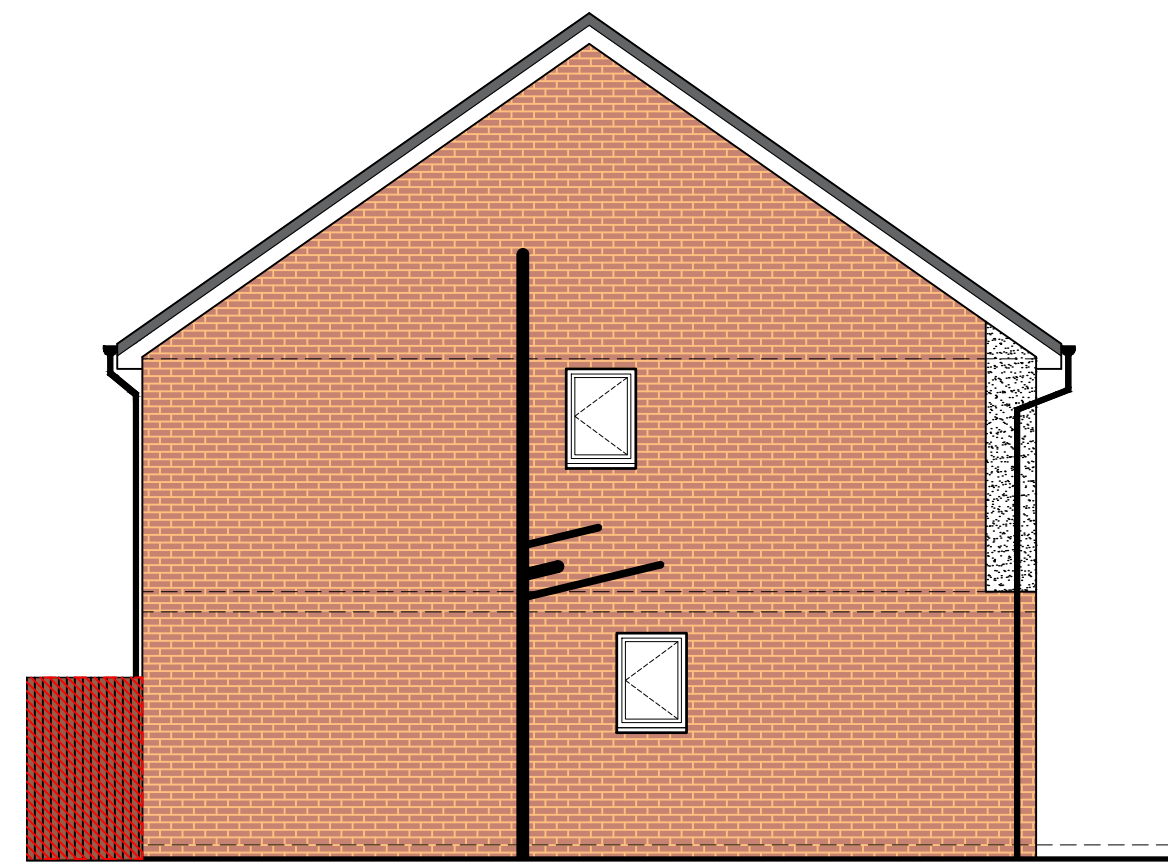

Existing Side Elevation 1:75