



**NOTES:**  
 This drawing is meant for design intent only.  
 This drawing should not be scaled from.  
 All dimensions are to be checked and confirmed by the  
 contractors prior to construction.  
 mwbResidence accepts no responsibility for construction.

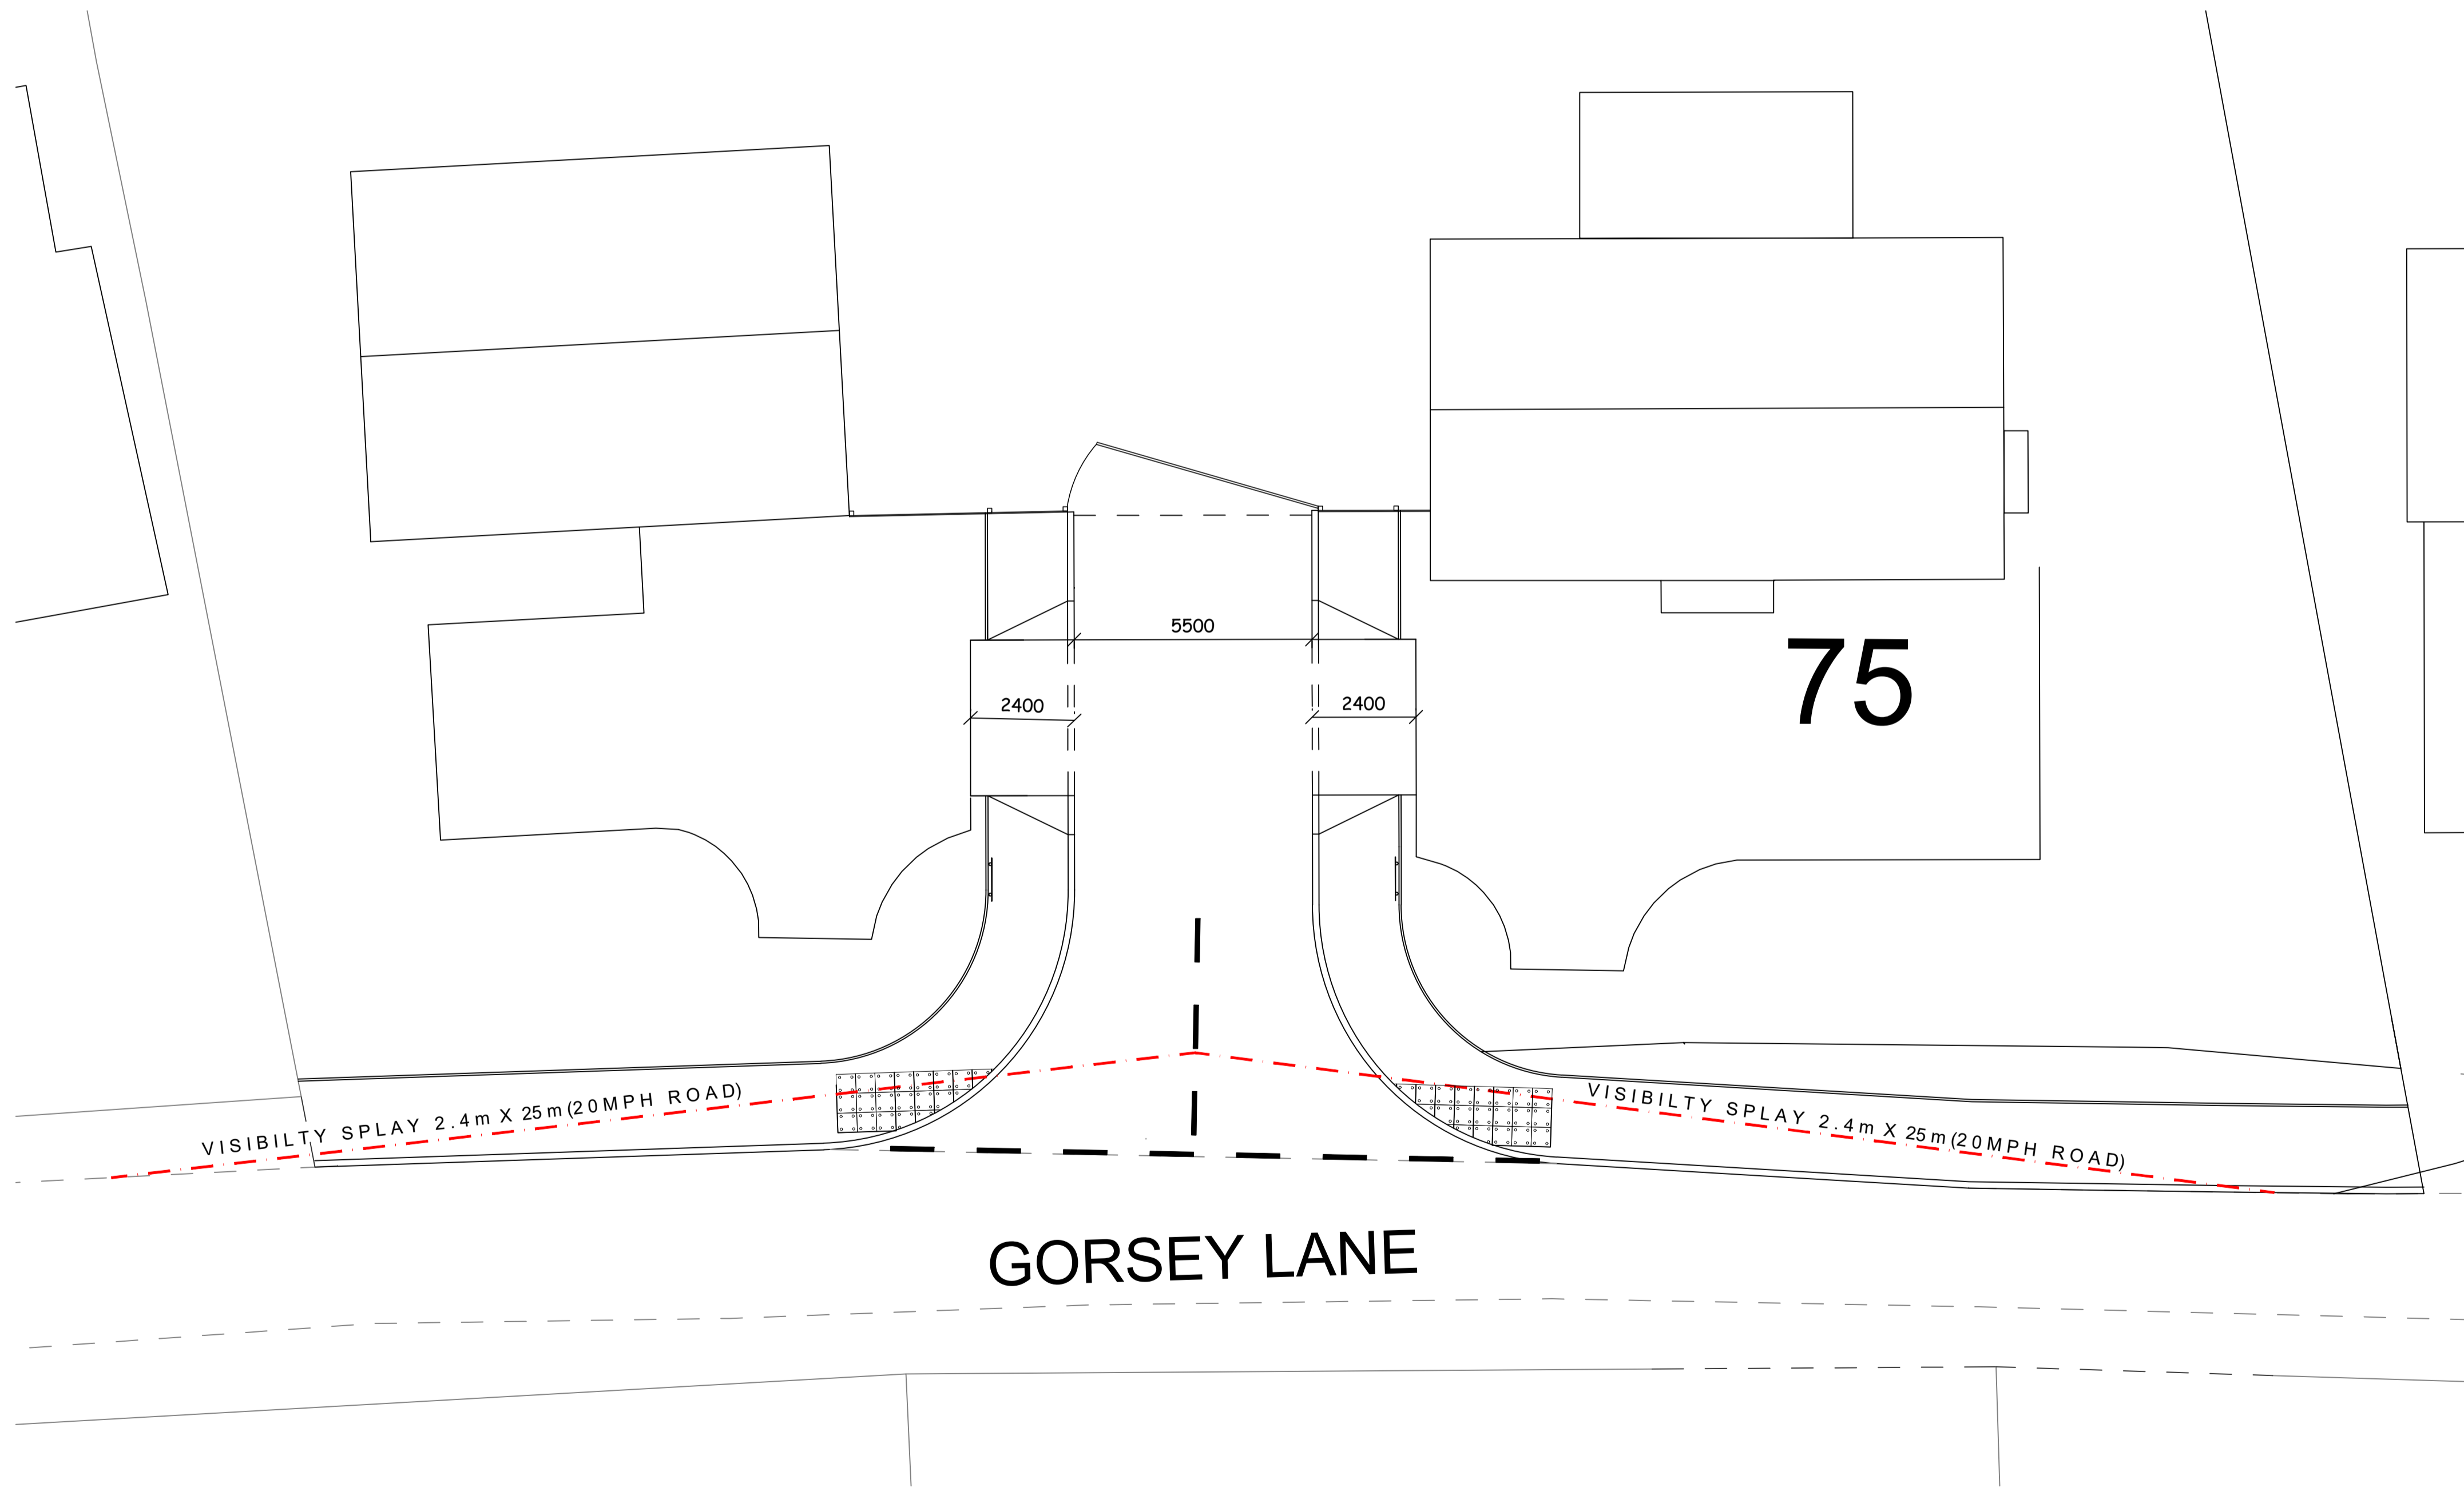

REVISION	DATE	NOTES
P01	25/10/23	PLANNING ISSUE

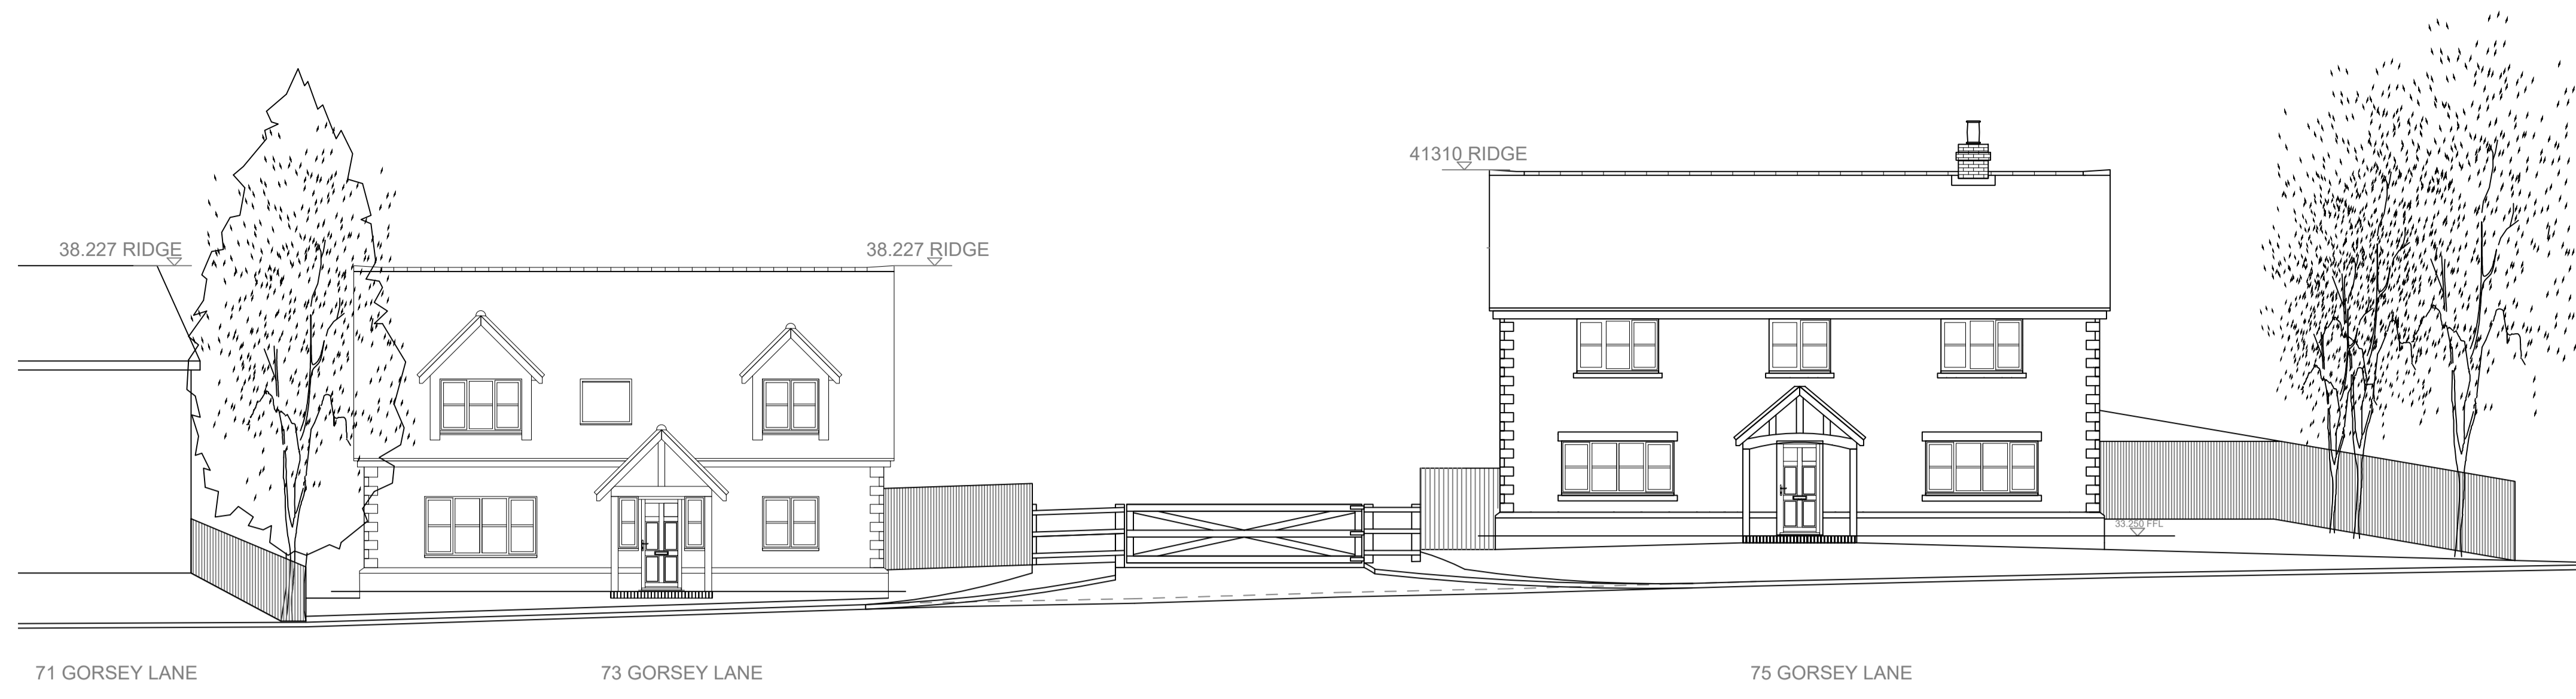

**MWB ARCHITECTURE**  
 MWB Architecture Ltd.  
 www.mwbresidence.com t: 01704 634372

Project No: 318  
 Client: Mr Paul Bennett  
 Project Address:  
 Whitegates, Gorsey Lane, Mowdesley

Drawing No: **05102**  
 Date: 26/06/2023  
 Drawing Title: PROPOSED STREET SCENE  
 Scale: 1:100 / 1:200 @ A1  
 Drawn: MB  
 Status: PP  
 Checked: MWB  
 Revision: P01

