



1	Rehau 70 C Casement	Kitchen	Pricing
O/A Sizes 2110mm x 1170mm (CASE 42)		Specification	

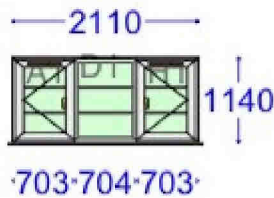

Enhanced Security	No
Frame	546825 62mm 5 Chamber Ou
Frame drip bar	No drip bar
Cill	150mm Deep Nose Cill
Add-on (Head)	No Add-on
Add-on (Cill)	No Add-on
Add-on (Left jamb)	No Add-on
Add-on (Right jamb)	No Add-on
Ventilator (Head)	No ventilator
Ventilator (Sash)	4000mm² Greenwood F V
Ventilator (Frame)	No ventilator
Colour	White
Sash colour	White
Cill colour	White
Drainage	Concealed
Handle	Gold Handle
Handle height	Half height
Casement locking	Maco Rail Twin Cam Espaa
Friction stay	Standard
Restrictor	-
Viewed from	Viewed from outside
Open in/out	Open out
Reinforcing rule	Normal Rules
Reinforcing type	Standard Reinforcing


Glazing Details & Apertures

4-20-4 Clear Low E : 20mm WE Spacer	Georgian Bar	18mm Bar
White Std Joints Argon Gas Filled		
A1 - (536 x 946)	H1 - (536 x 946)	
4-20-4 Clear Low E : 20mm WE Spacer	Georgian Bar	18mm Bar
White Std Joints Fan Hole (Float) Argon Gas Filled		
D1 - (663 x 1044)		

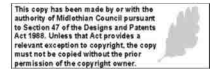

Notes :

2	Rehau 70 C Casement	Front Bed	Pricing
O/A Sizes 1340mm x 1190mm (Style 82)		Specification	

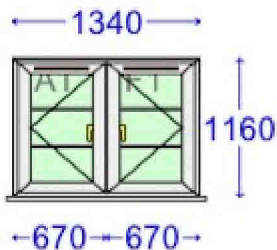

Enhanced Security	No
Frame	546825 62mm 5 Chamber Ou
Frame drip bar	No drip bar
Cill	150mm Deep Nose Cill
Add-on (Head)	No Add-on
Add-on (Cill)	No Add-on
Add-on (Left jamb)	No Add-on
Add-on (Right jamb)	No Add-on
Ventilator (Head)	No ventilator
Ventilator (Sash)	4000mm² Greenwood F V
Ventilator (Frame)	No ventilator
Colour	White
Sash colour	White
Cill colour	White
Drainage	Concealed
Handle	Gold Handle
Handle height	Half height
Casement locking	Maco Rail Twin Cam Espaa
Friction stay	Standard
Restrictor	-
Viewed from	Viewed from outside
Open in/out	Open out
Reinforcing rule	Normal Rules
Reinforcing type	Standard Reinforcing

Glazing Details & Apertures

4-20-4 Clear Low E : 20mm WE Spacer	Georgian Bar	18mm Bar
White Std Joints Argon Gas Filled		
A1 - (503 x 966)	F1 - (503 x 966)	

Notes :