



No dimensions to be scaled from drawing.
All dimensions to be checked on site.
Any discrepancy to be notified immediately.

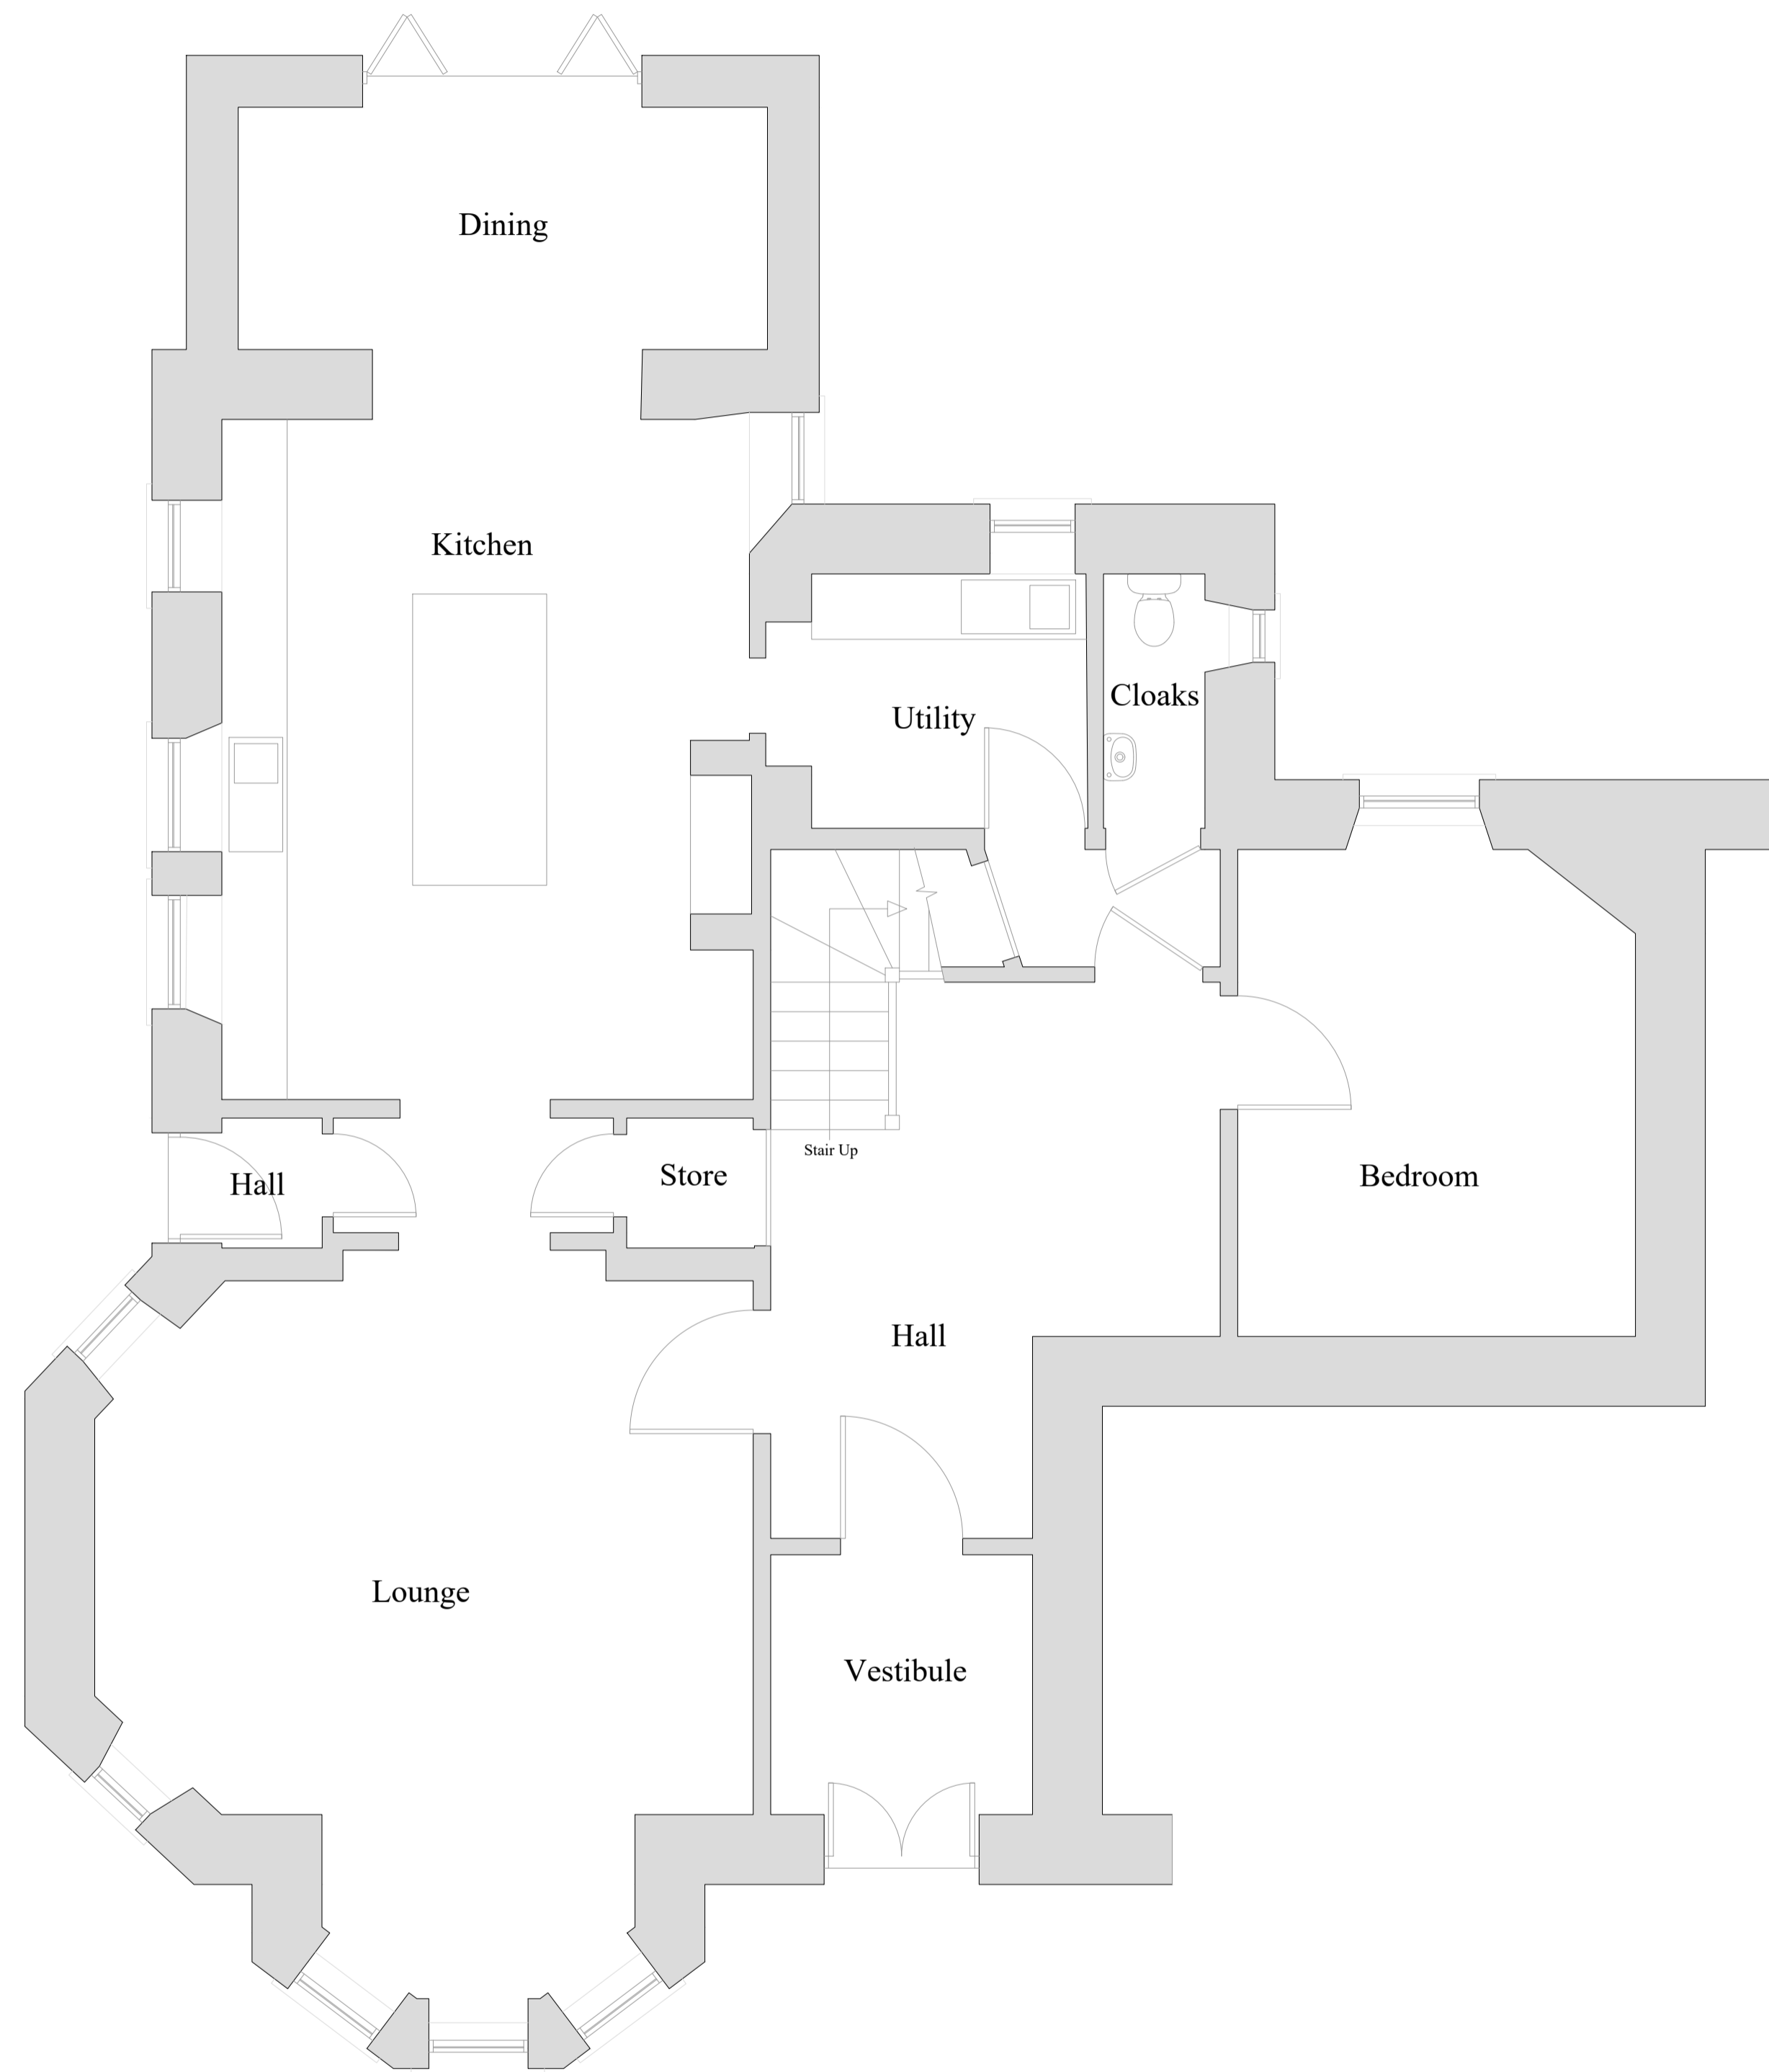

1:50 GROUND FLOOR PLAN AS EXISTING



1:50 FIRST FLOOR PLAN AS EXISTING

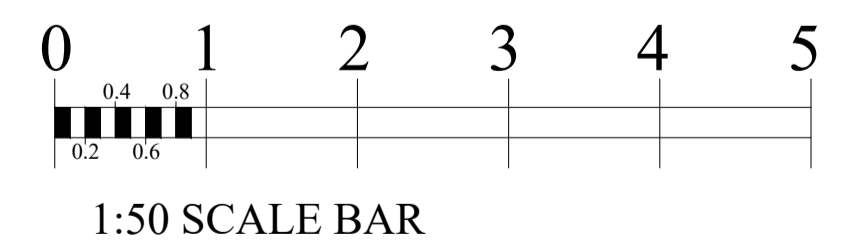

Proposed Alterations to Dwelling at		ARCTEC BUILD LTD
1 Abbeylands, High Street		
Dunbar, East Lothian, EH42 1EH		
Existing Ground and First Floor Plans		
1:50	25623 - 01	4 The Maltings Haddington EAST LOTHIAN EH41 4EF Mob. 07715 049752 Andrew.dodds1@btopenworld.com
Oct 23		