



1:50 GROUND FLOOR PLAN AS PROPOSED

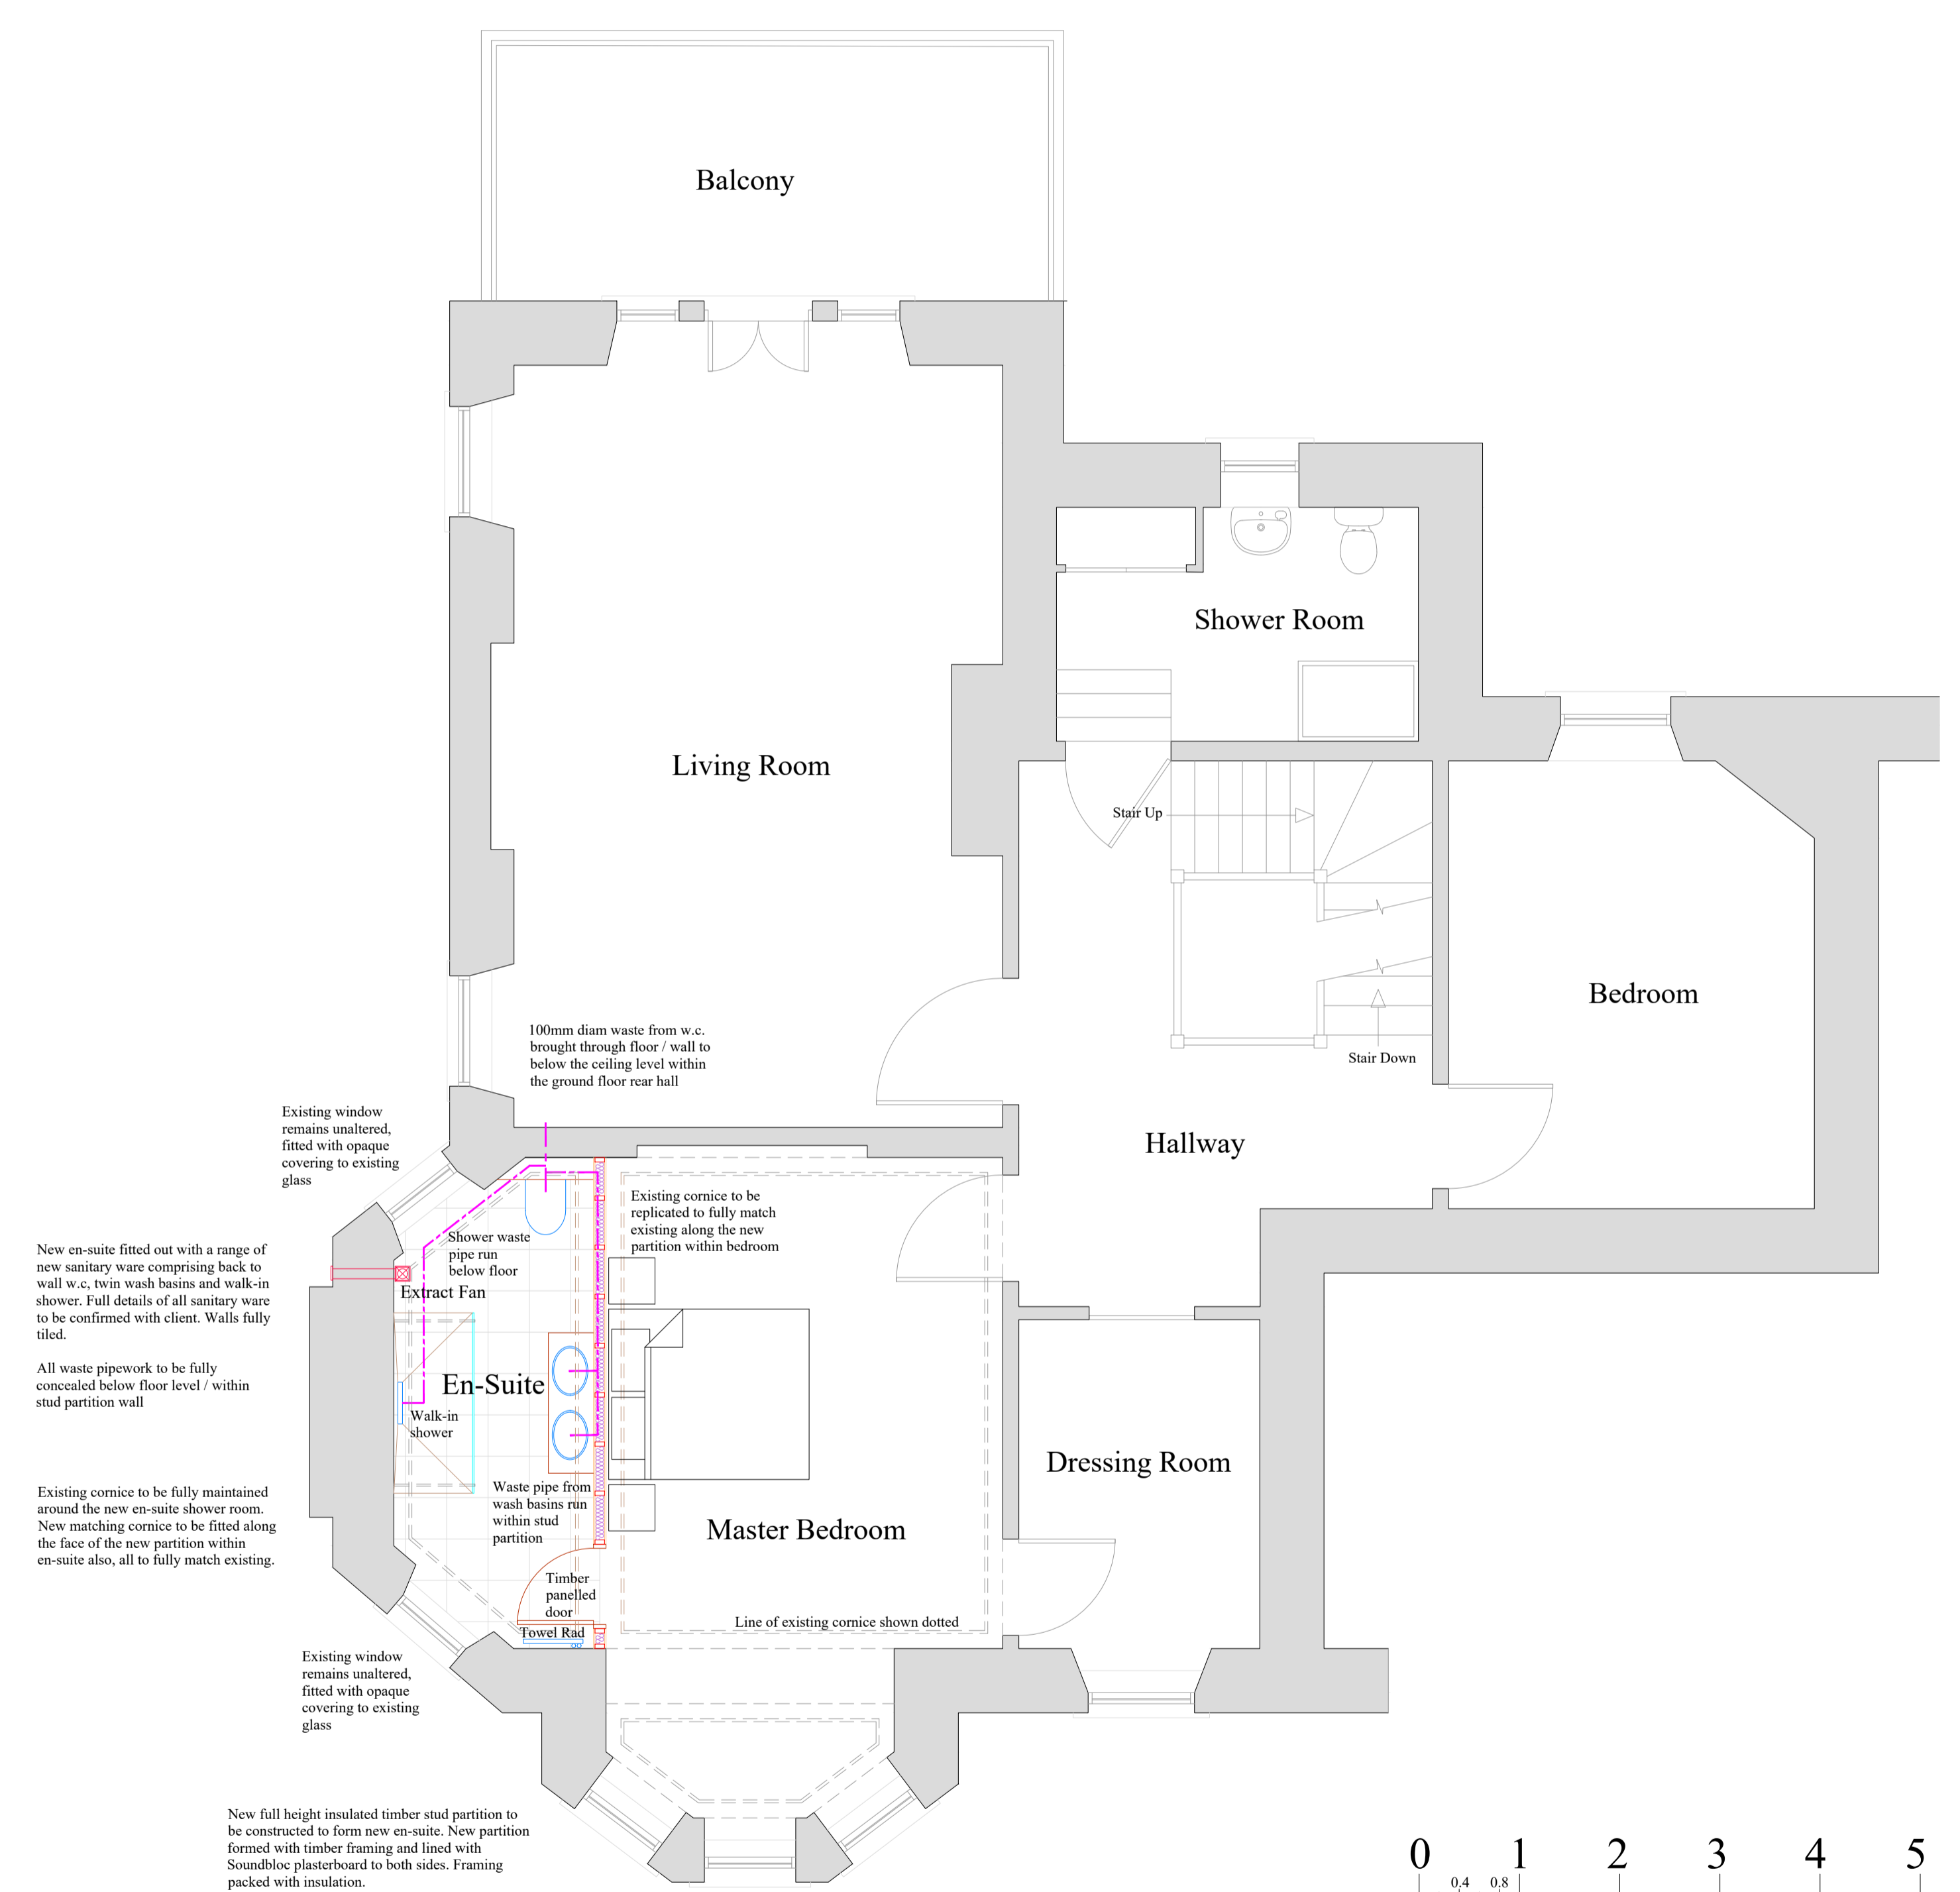

1:50 FIRST FLOOR PLAN AS PROPOSED

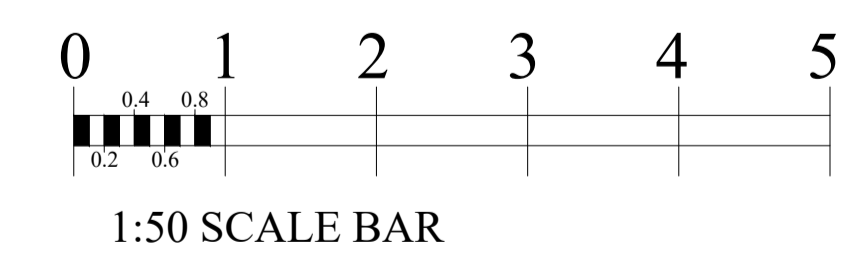

Proposed Alterations to Dwelling at		<b>ARCTEC BUILD LTD</b>
1 Abbeylands, High Street		
Dunbar, East Lothian, EH42 1EH		
Proposed Ground and First Floor Plans		
1:50	25623 - 02	4 The Maltings Haddington EAST LOTHIAN EH41 4EF
Oct 23		Mob. 07715 049752 Andrew.dodds1@btpenworld.com