


EXISTING SECTION



EXISTING GROUND FLOOR PLAN

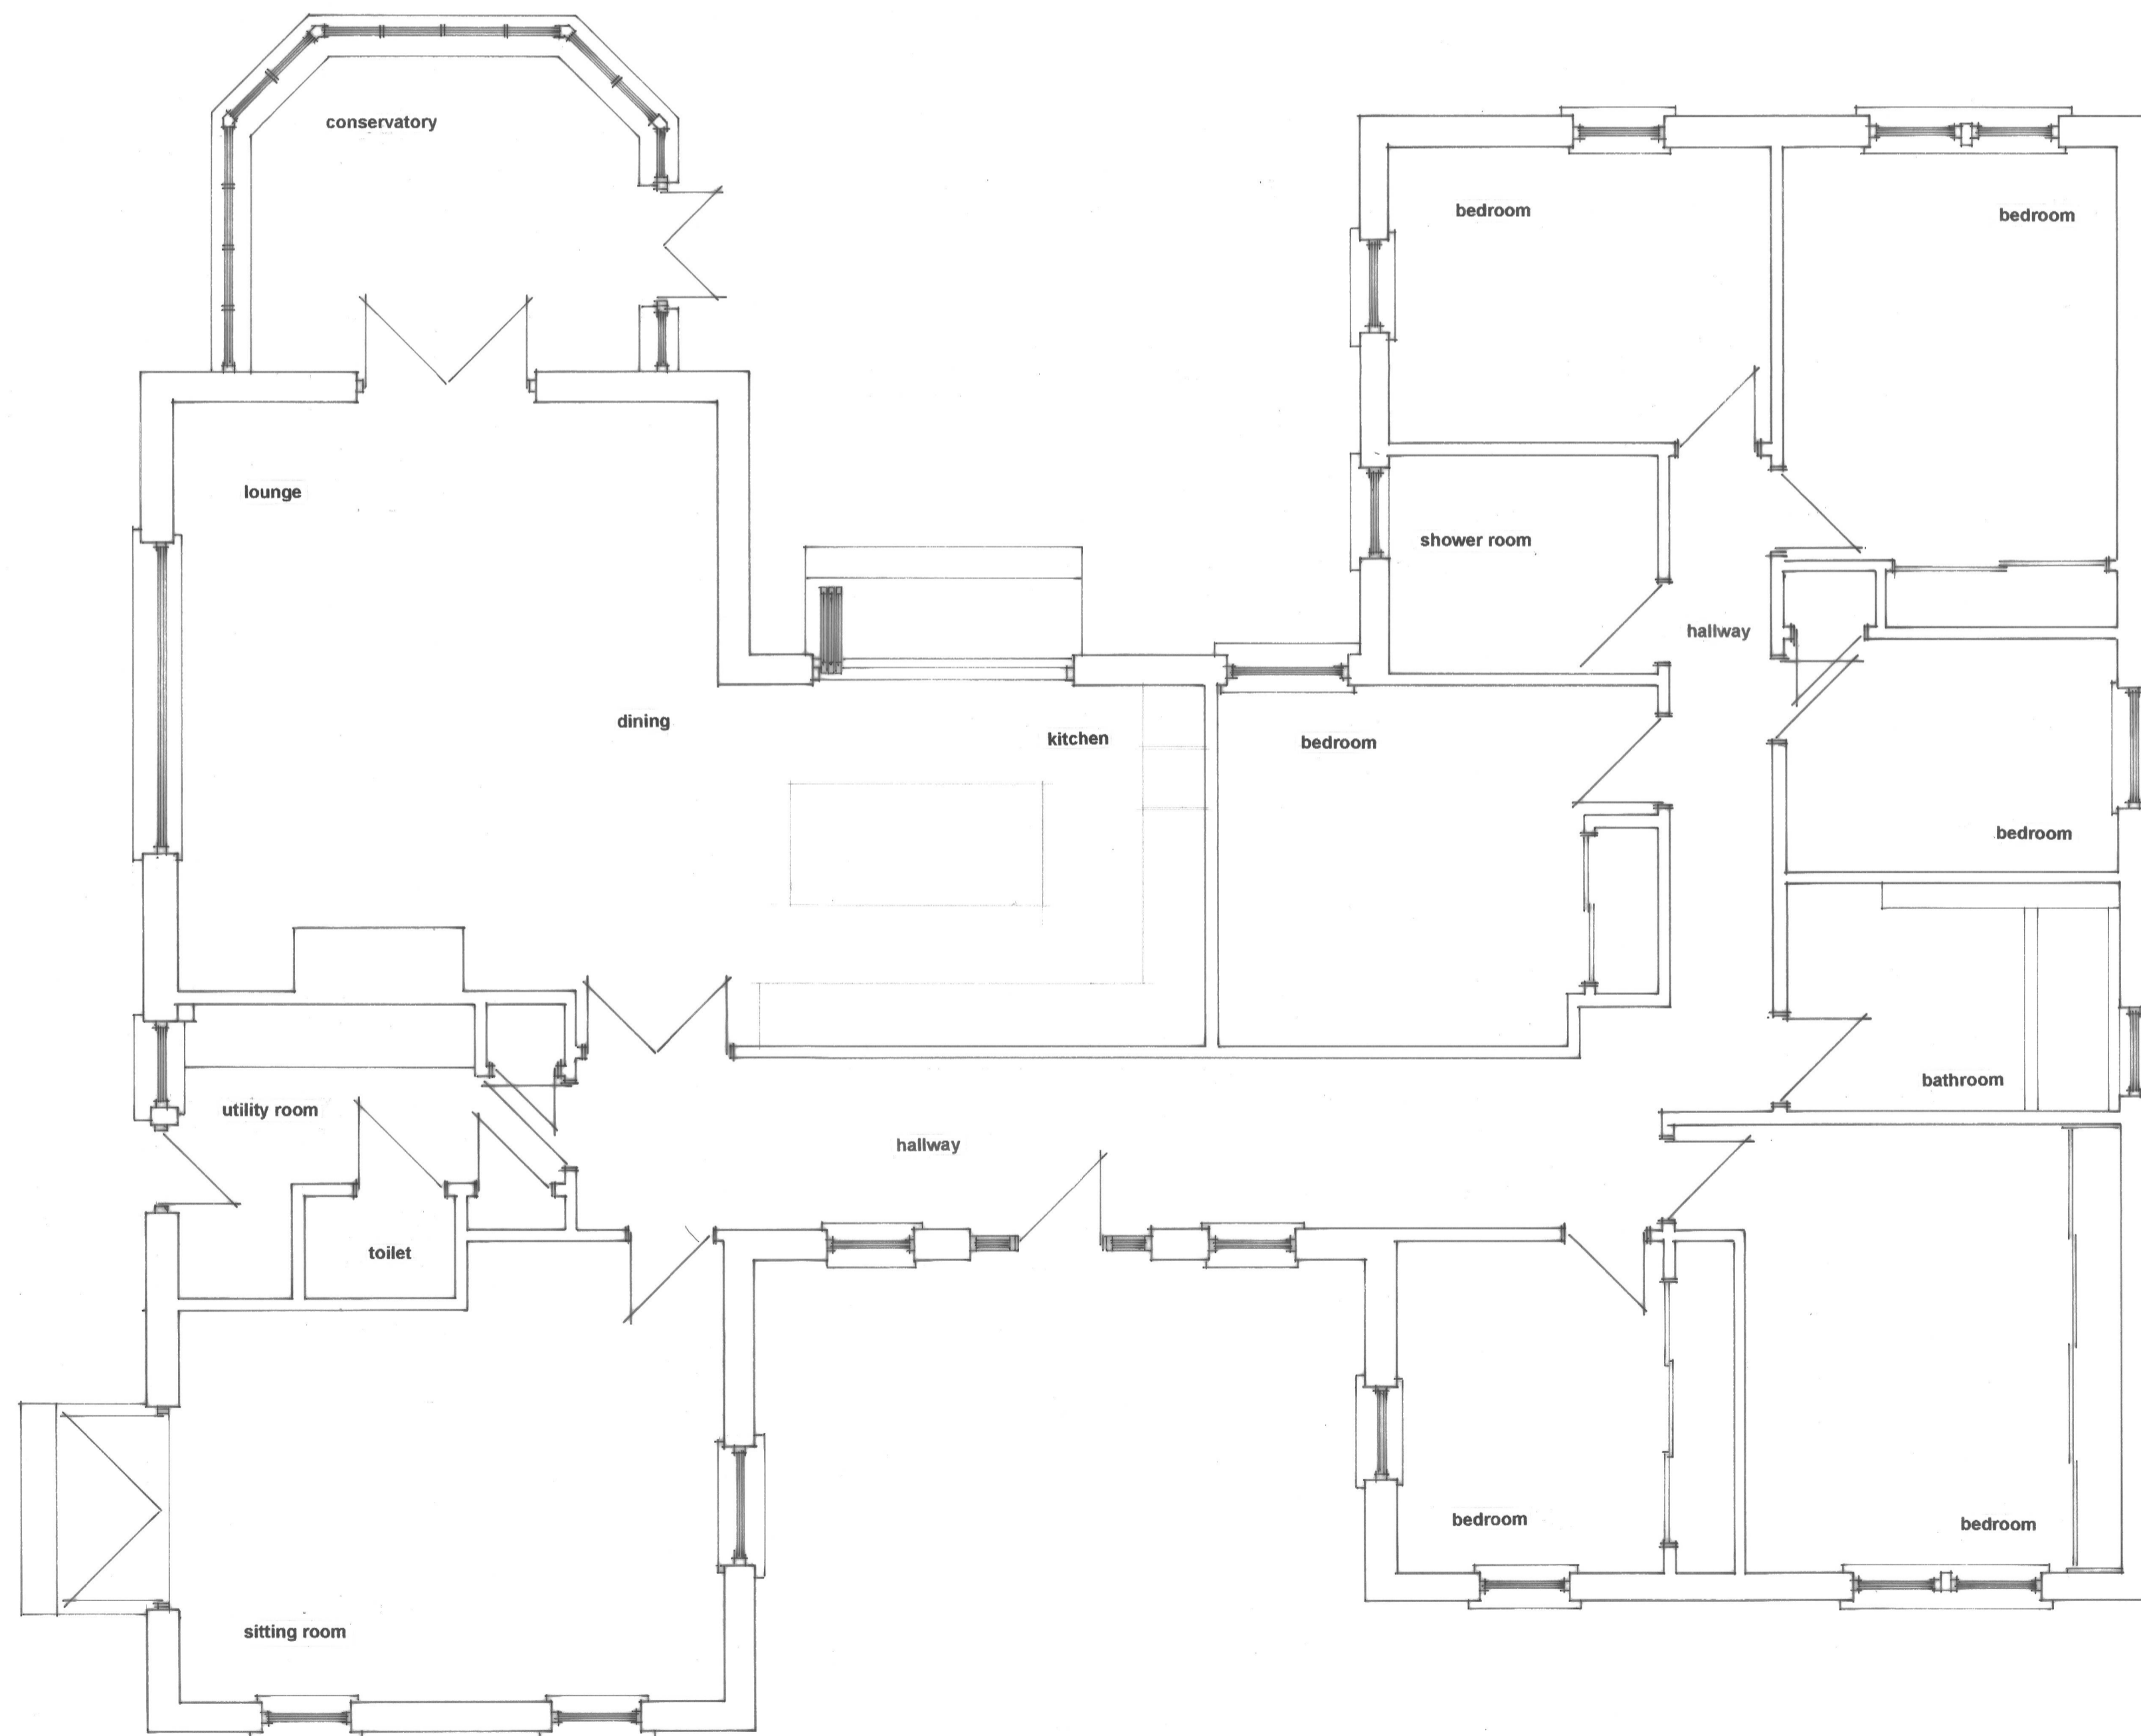

project:		ALTERATIONS AND SINGLE STOREY REAR EXTENSION TO PROPERTY AT CRAMAR COTTAGE, STOCKIEMUIR ROAD, CARBETH, BLANEFIELD.	
drwg. title:		EXISTING GROUND FLOOR PLAN EXISTING SECTION	
client:	MacColl and Stokes Landscaping	drwg. no.:	MSL/23-02
scale:	1 : 50	date:	Oct. 2023