



BALUSTRADING SECTION ON RETAINING WALLS

BALUSTRADING ELEVATION

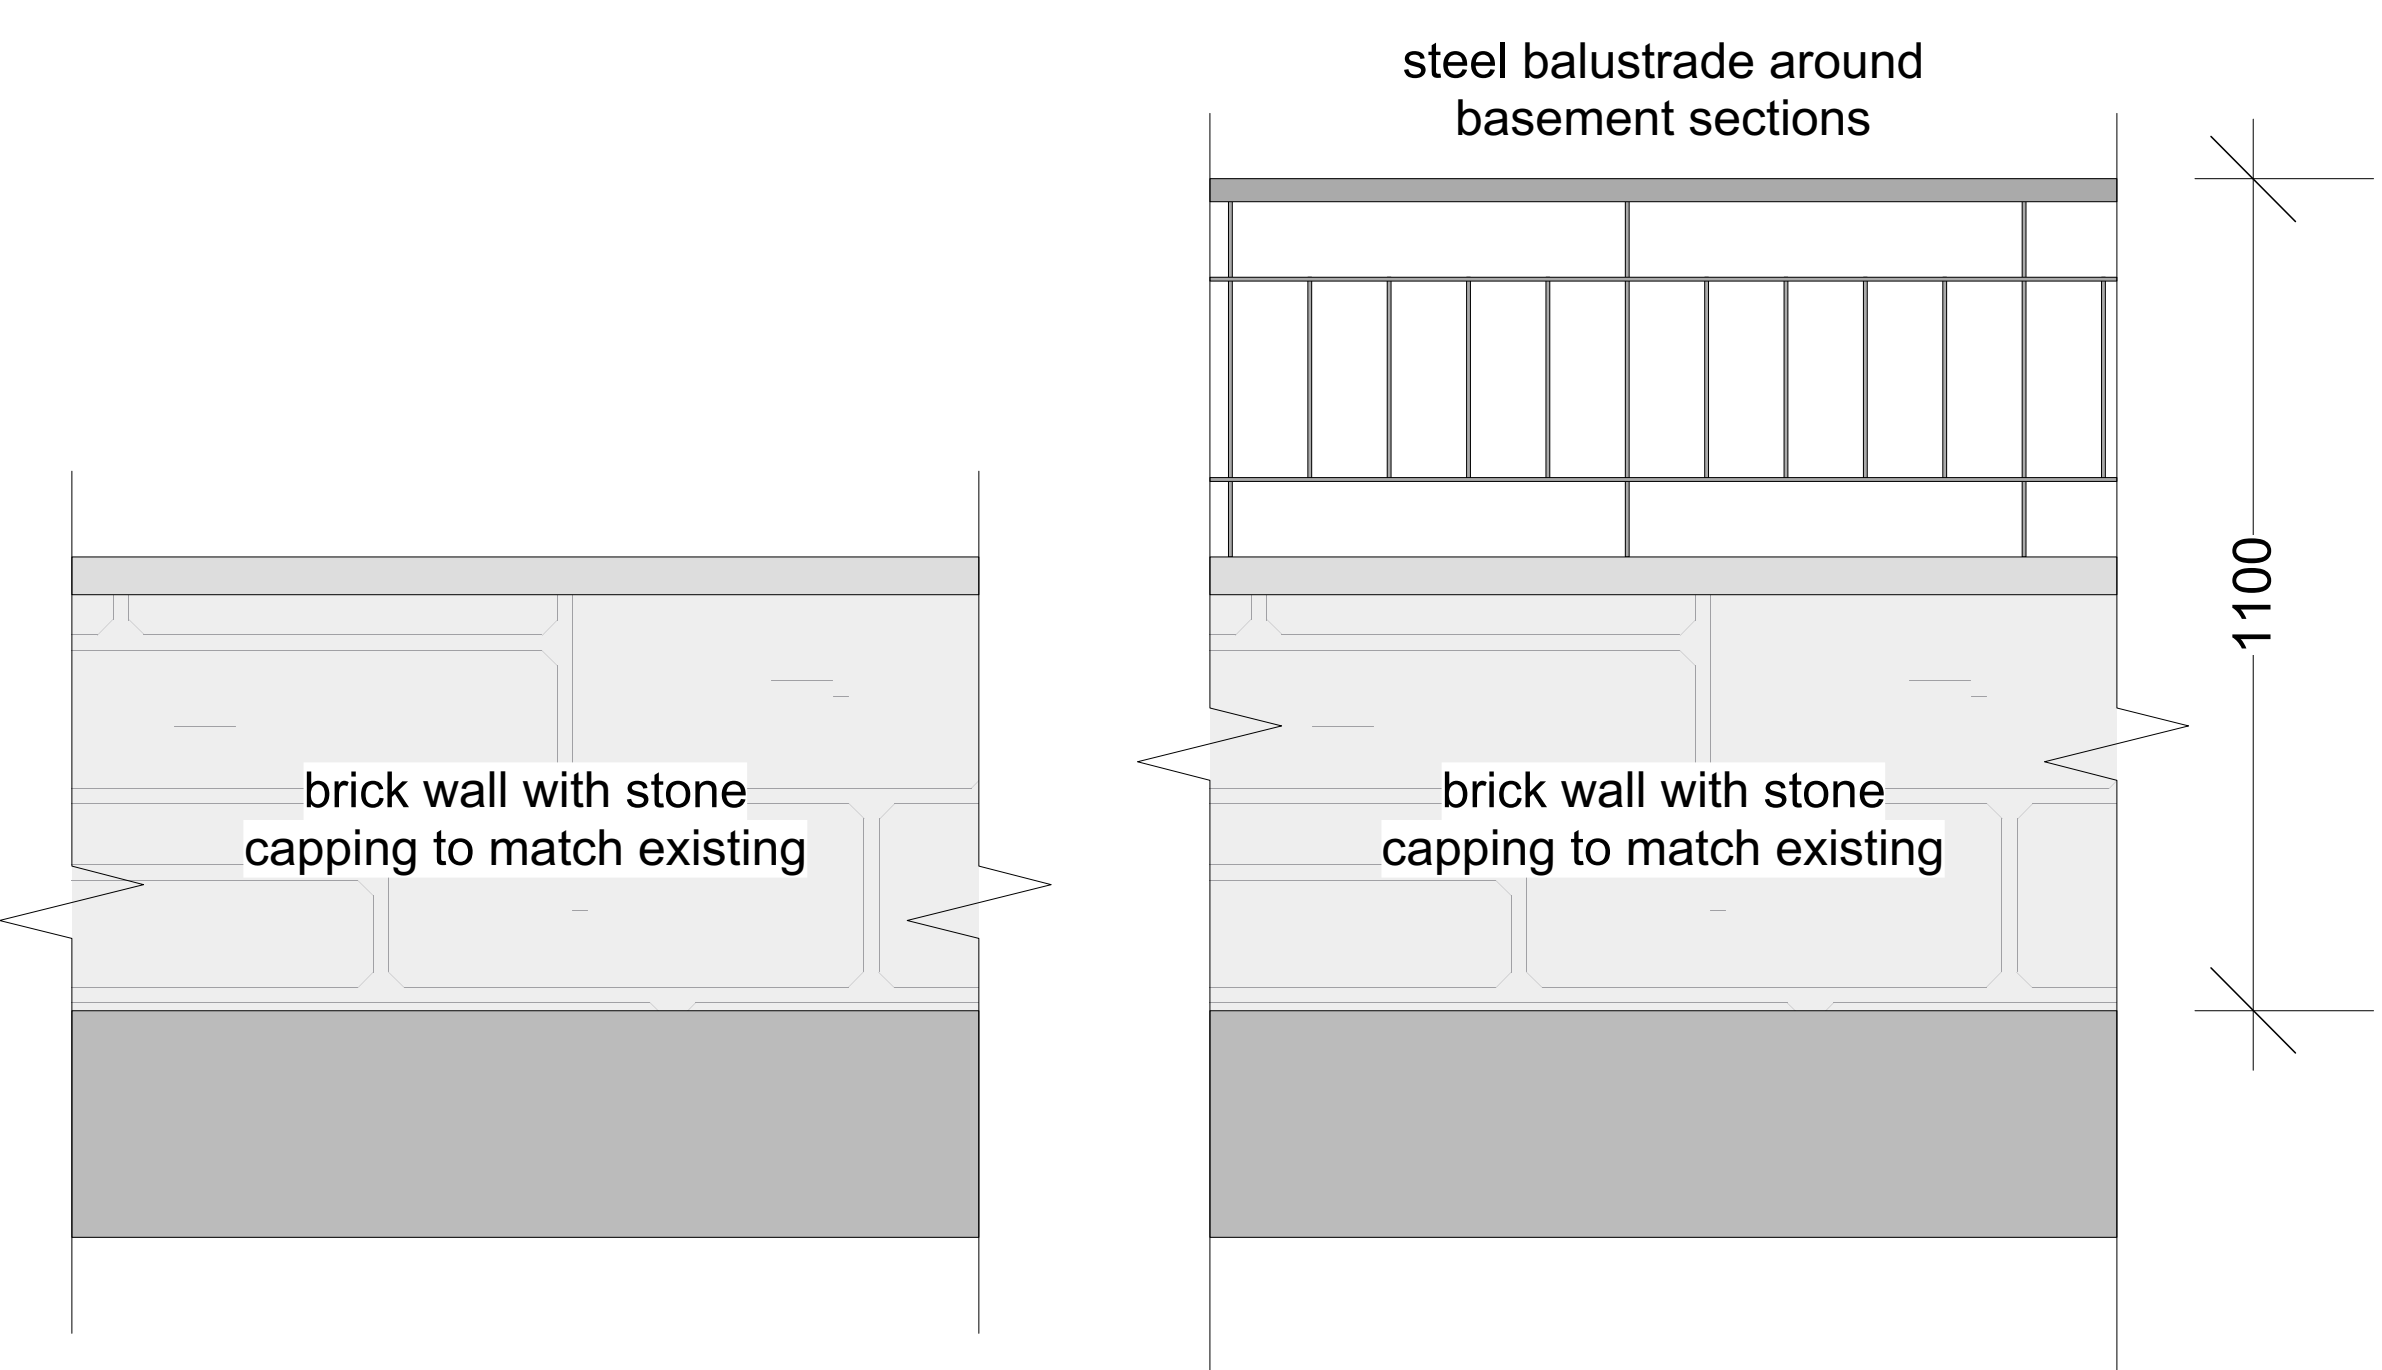

LOW LEVEL BOUNDARY WALL ALONG GLOUCESTER RD AND Highbury ROAD

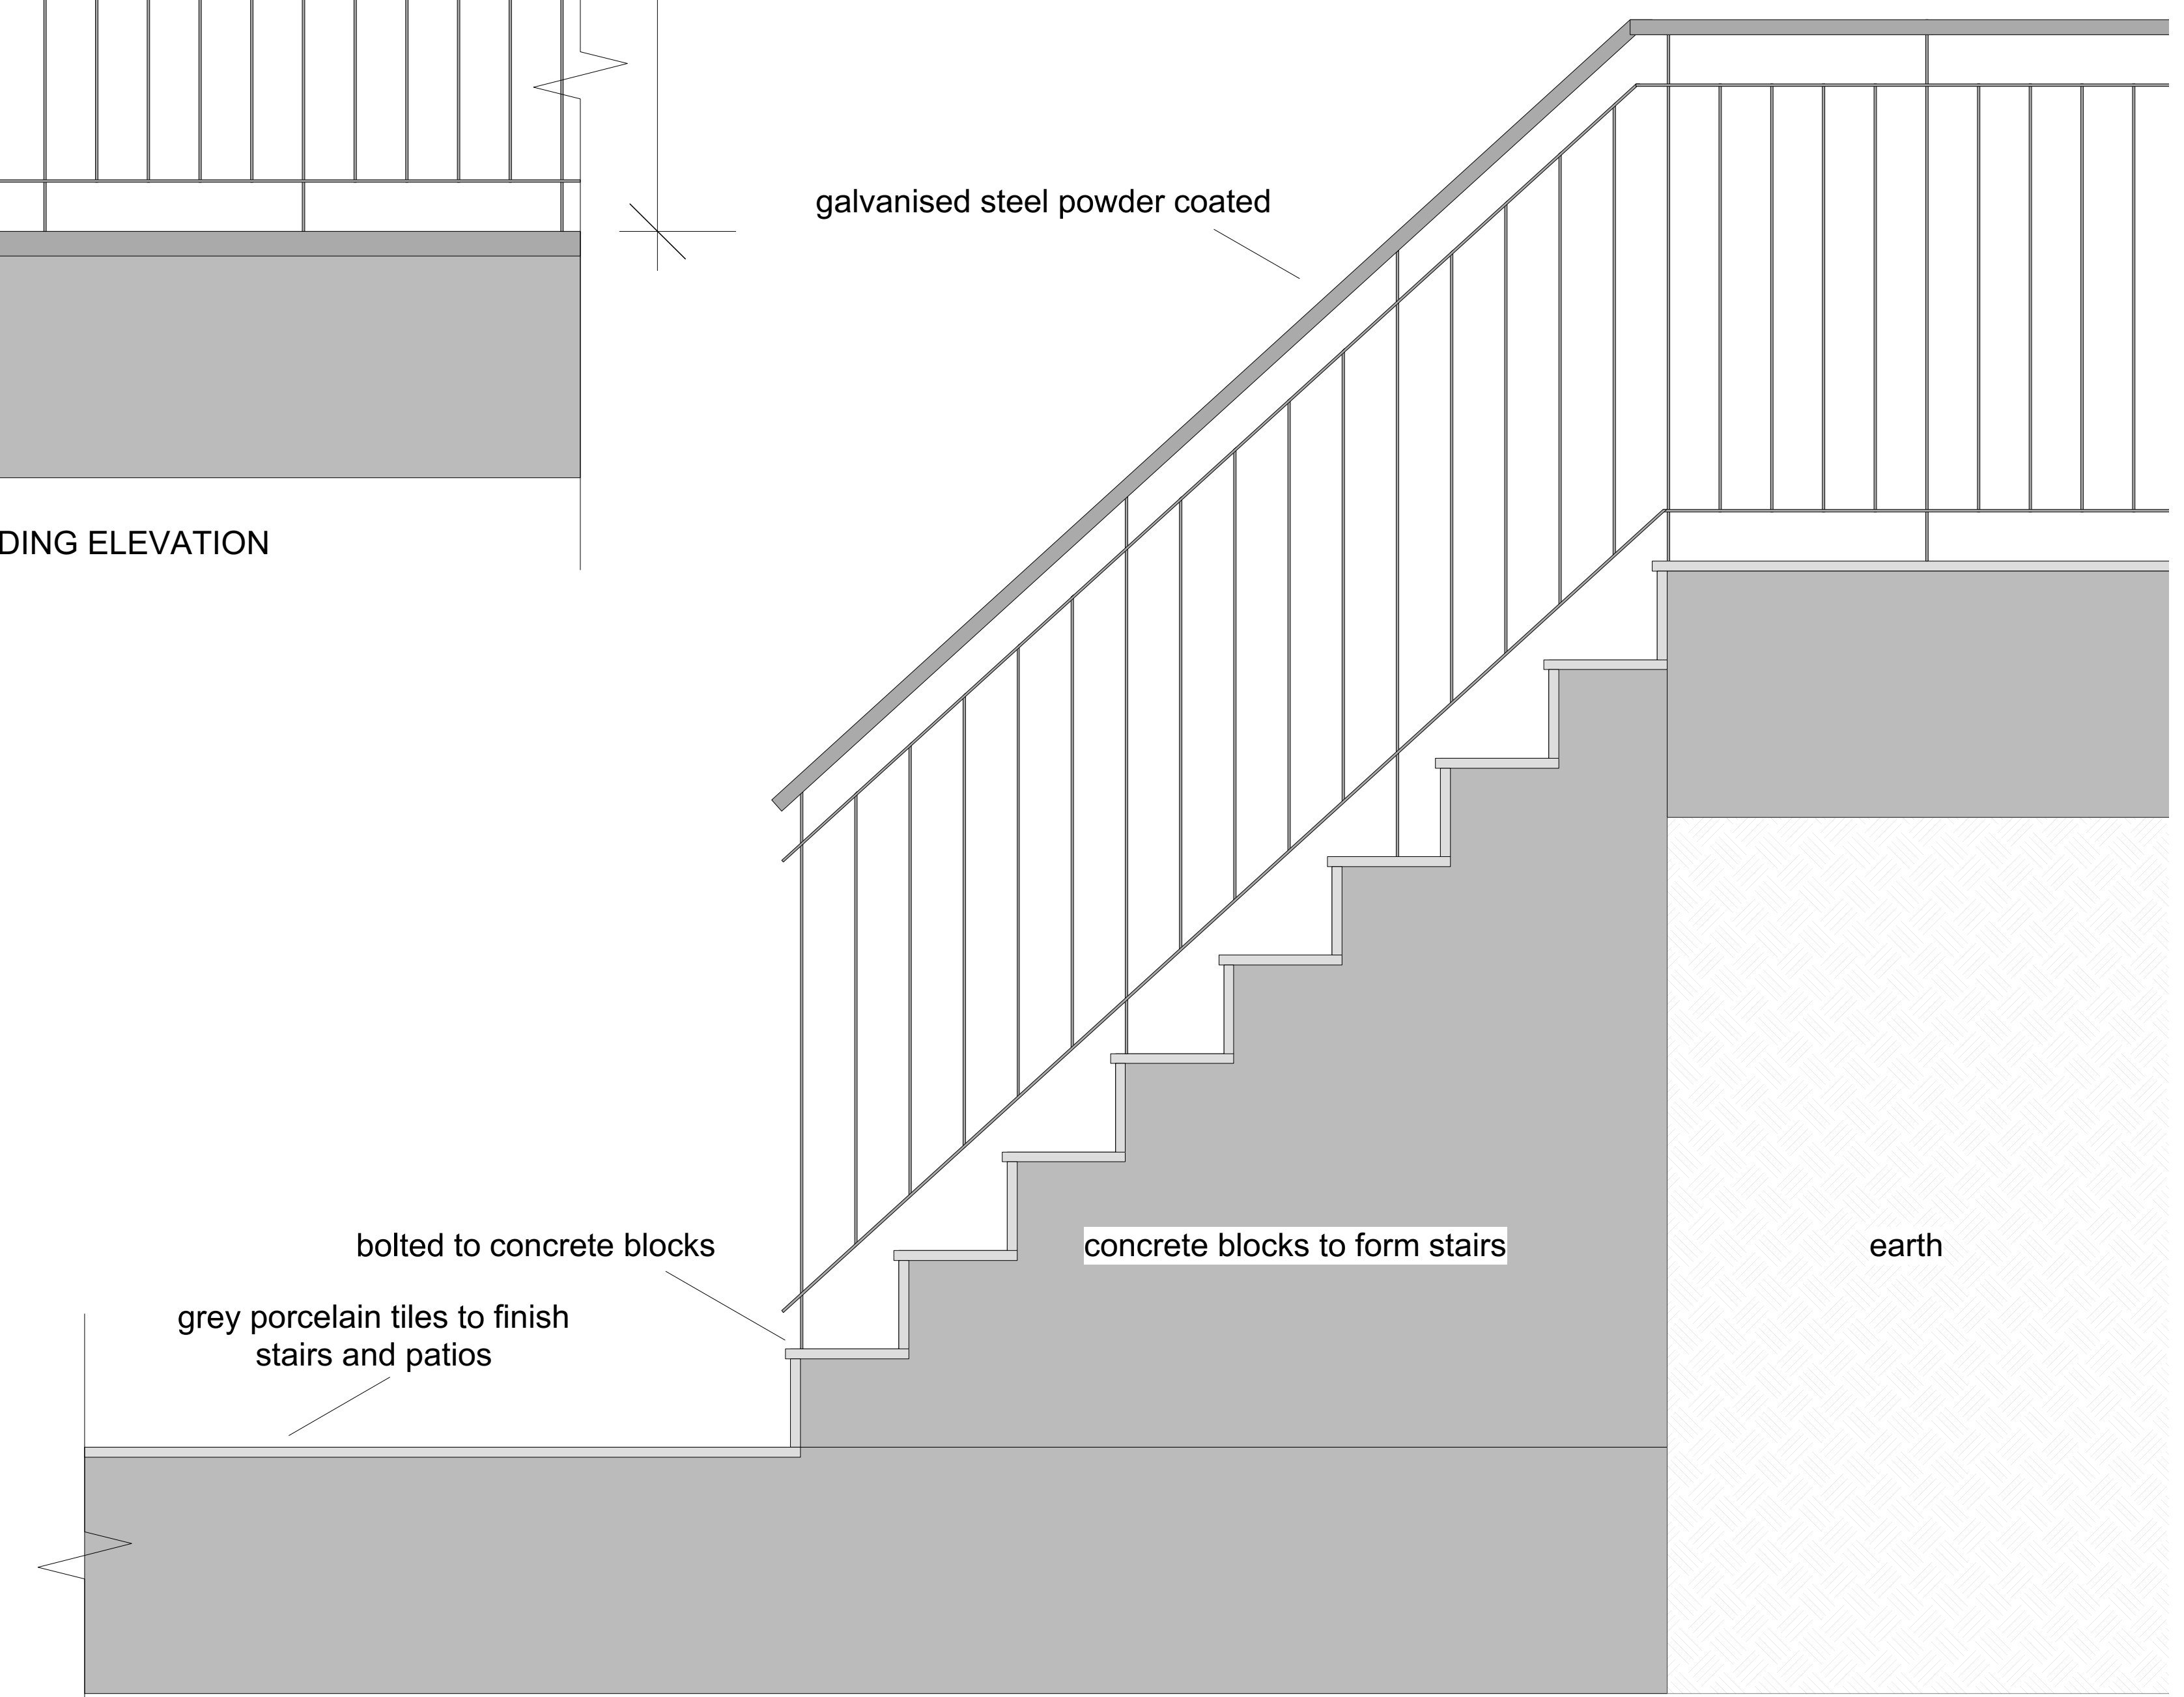

STAIRS WITH BALUSTRADING ELEVATION

STAIRS, BALUSTRADING, BOUNDARY DETAILS

Drawing: 9795.09 603 Gloucester Rd, Horfield, Bristol, BS7 0BJ  
 Scale: 1:10 @ A1  
 Revised: -  
 Drawn by: JWG - 02/08/2023



**Winsor + Leaman Architects**  
 35 Oakfield Road, Clifton, Bristol, BS8 2AT  
 telephone 0117 923 8617  
 website www.winsorleaman.com  
 e-mail mail@winsorleaman.com