




**1** Front Elevation  
Scale 1:100

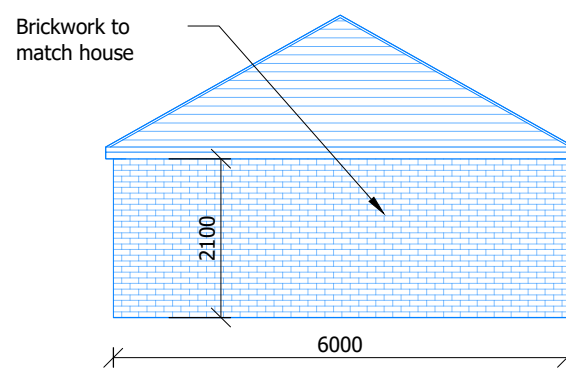

**2** Side Elevations  
Scale 1:100

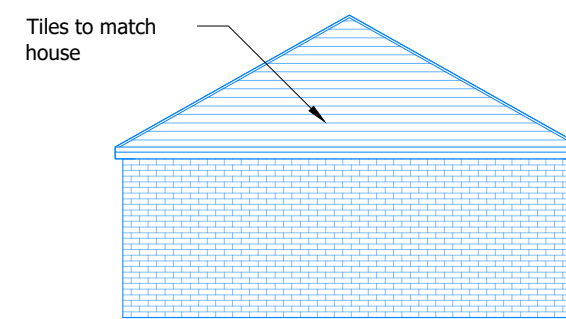

**3** Rear Elevation  
Scale 1:100

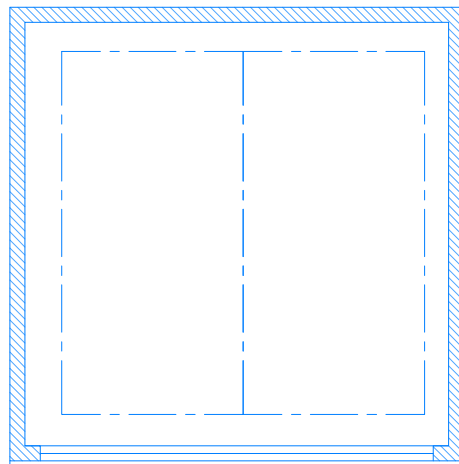

**4** Plan  
Scale 1:1

1. Not more than 4m high with a dual pitched roof
2. More than 2m from boundary
3. Behind principle facade
4. Outbuilding not more than 50% of Garden
5. 2.1m to Eaves
6. Materials to match

SCALE 1:100  
SCALE 1:1



These plans have been drawn for the purpose of planning permission and lawful consents.

All drawings to be signed off by building control before the commencement of any works.

Any measurments required for construction must not be scaled from this drawing but taken on site.

All structural elements to be signed off by structural engineer and agreed with Building Control prior to the commencement of works.

<b>pb arc</b>		
Status		
PLANNING		
Project		
Cold Christmas Lane, Ware		
Drawing		
Proposed Plans and Elevation		
Job Number	Drawing Number	Drawing Revision
A19-213	PRP001	-
Date	Scale @ A3	Drawn
07.11.23	1:100	-
N 		