



GROUND FLOOR PLAN

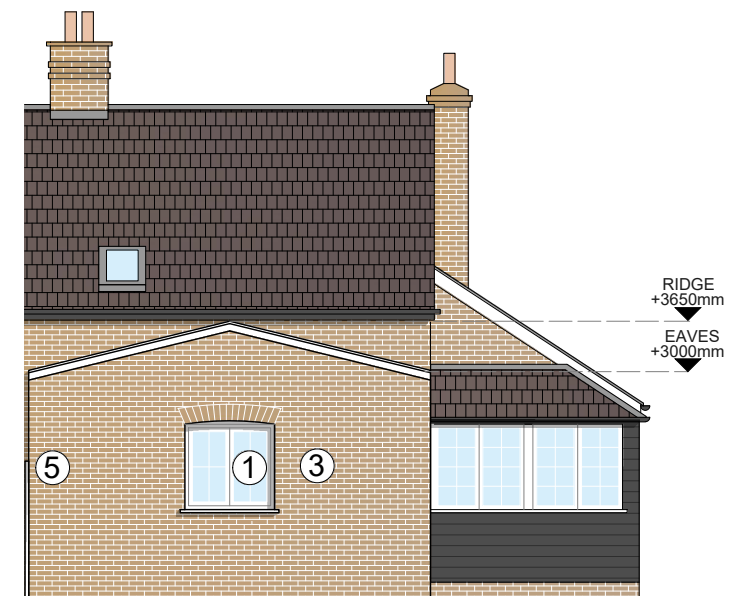

SOUTH ELEVATION



NORTH ELEVATION

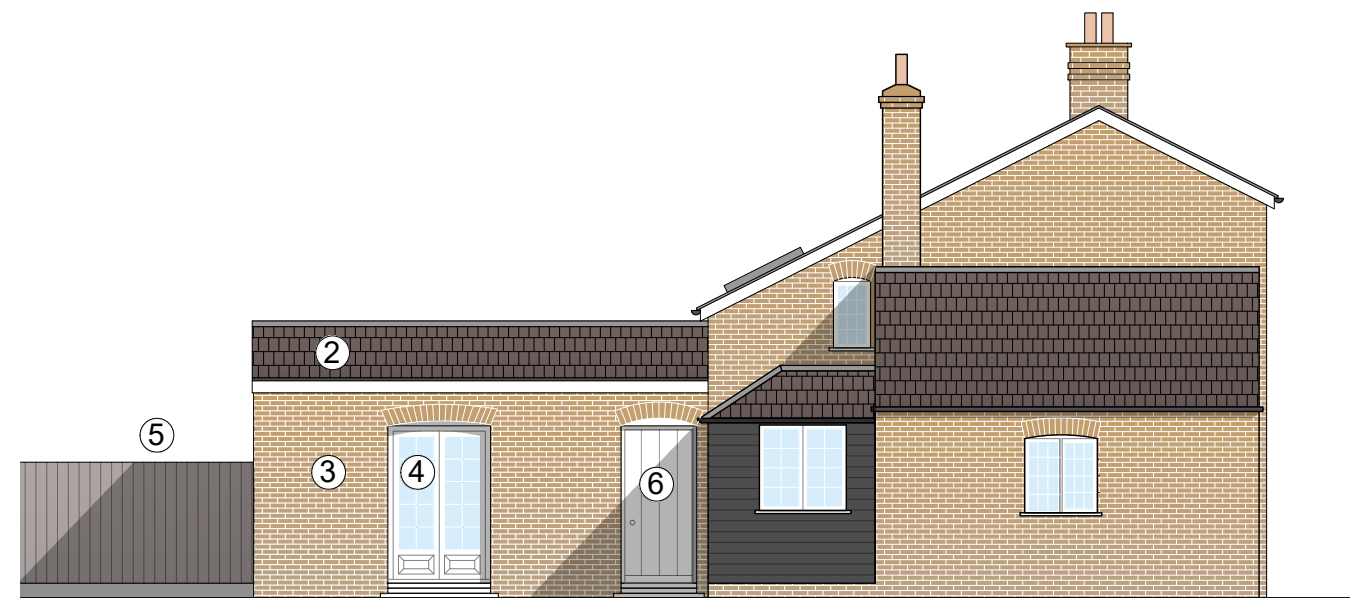

WEST ELEVATION

- 1. White painted hardwood double hung traditional casement window to match the existing
- 2. Natural slates to match the existing
- 3. Handmade stock brickwork, flemish bond and lime pointing to match the existing
- 4. White painted hardwood glazed door to match the existing
- 5. Timber fence
- 6. White painted hardwood door to match the existing

WENTWORTH ANDERSEN



PROJECT DESCRIPTION

1 HOSKINS COTTAGE, SAWBRIDGEWORTH, CM21 0LD
PROPOSED

SCALE 1/100 - A3
DATE 20.10.2023

DWG NO. 1HC_101
DRAWN WA