




307.04 - PROPOSED SOUTH ELEVATION

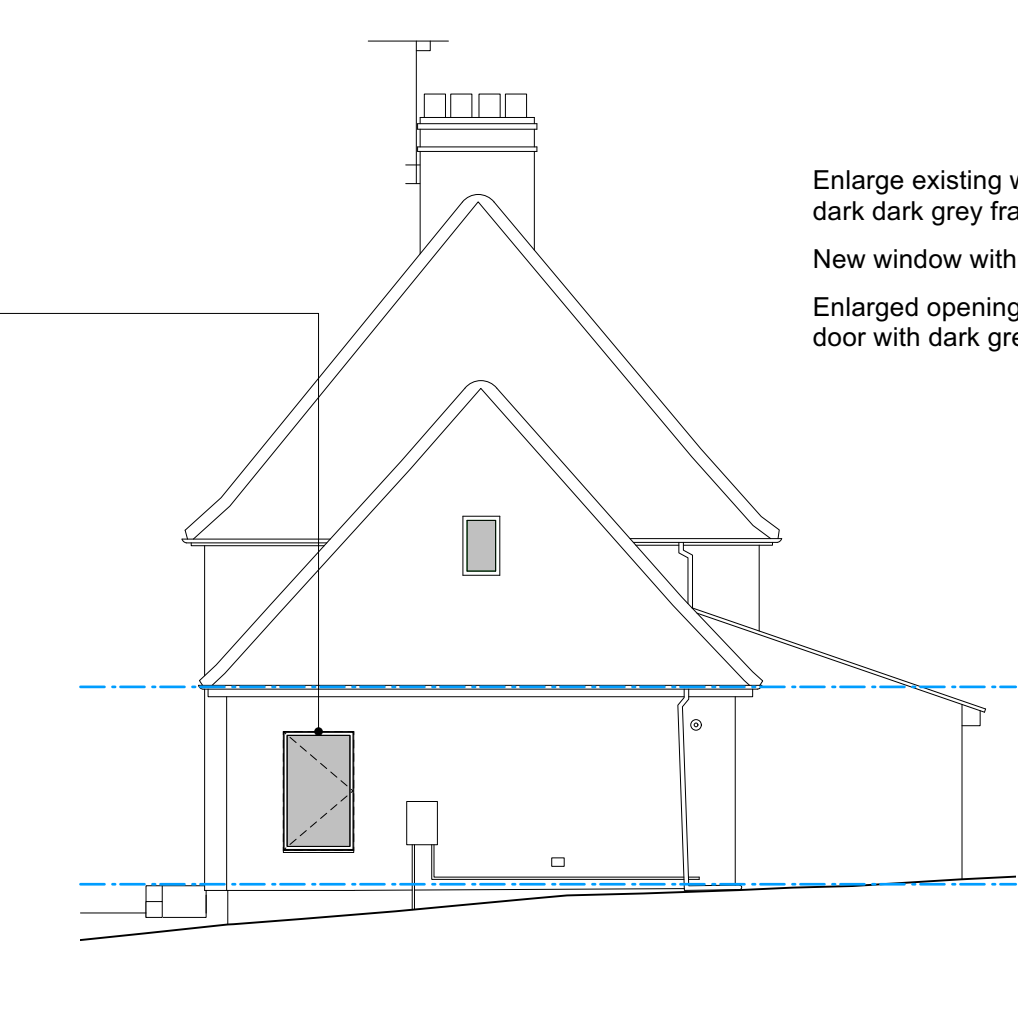


307.05 - PROPOSED EAST ELEVATION

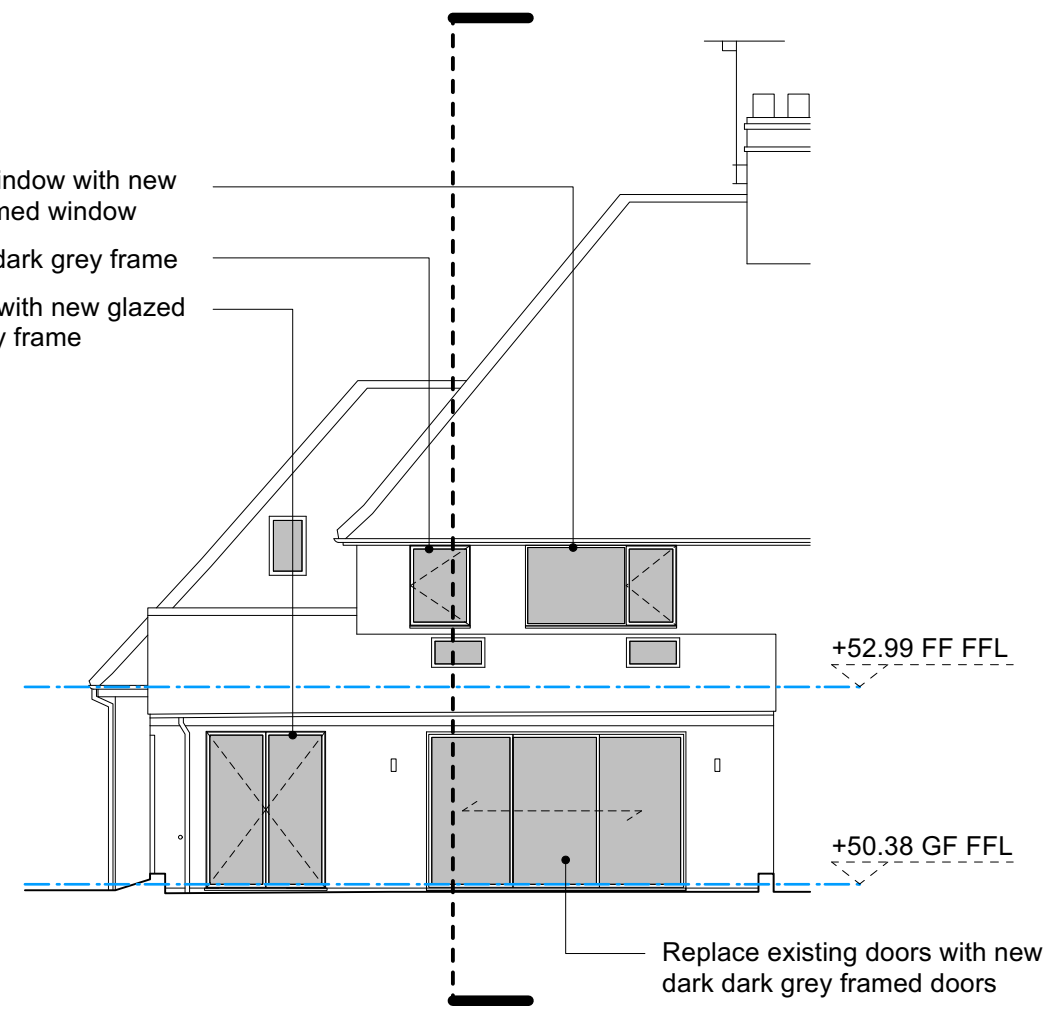


307.06 - PROPOSED NORTH ELEVATION

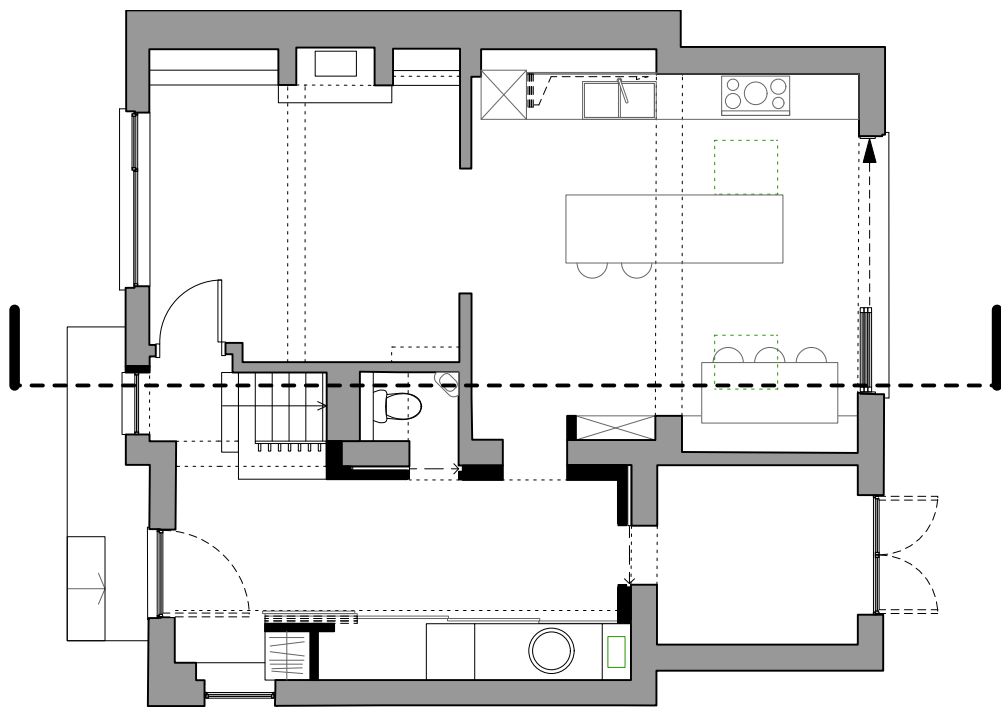


307.01 - PROPOSED GROUND FLOOR PLAN

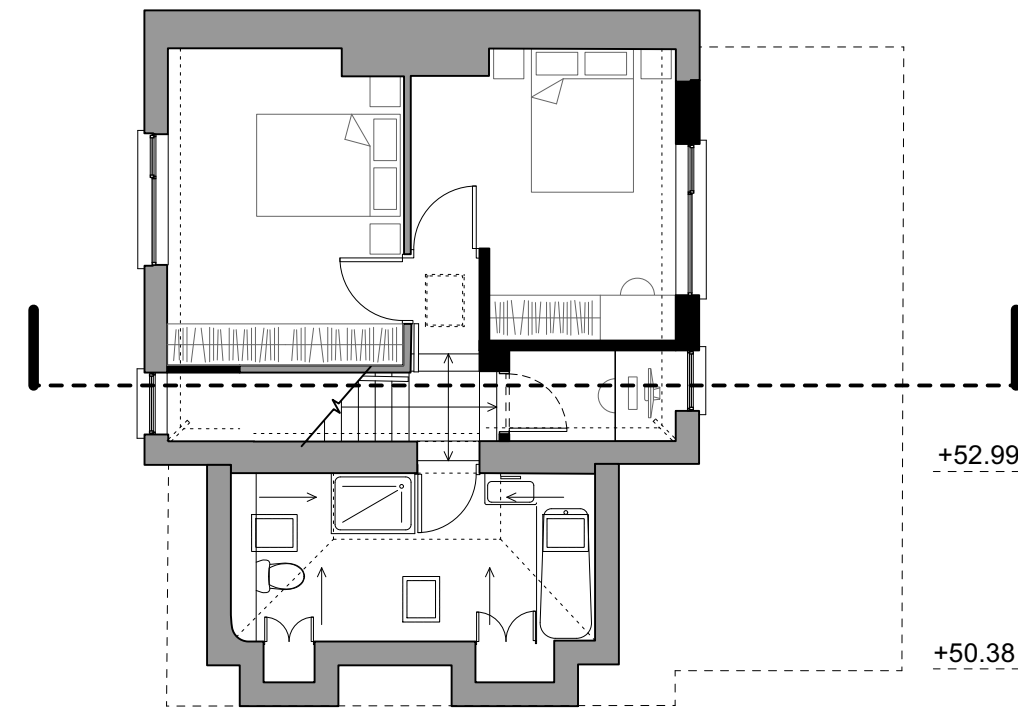

307.02 - PROPOSED FIRST FLOOR PLAN

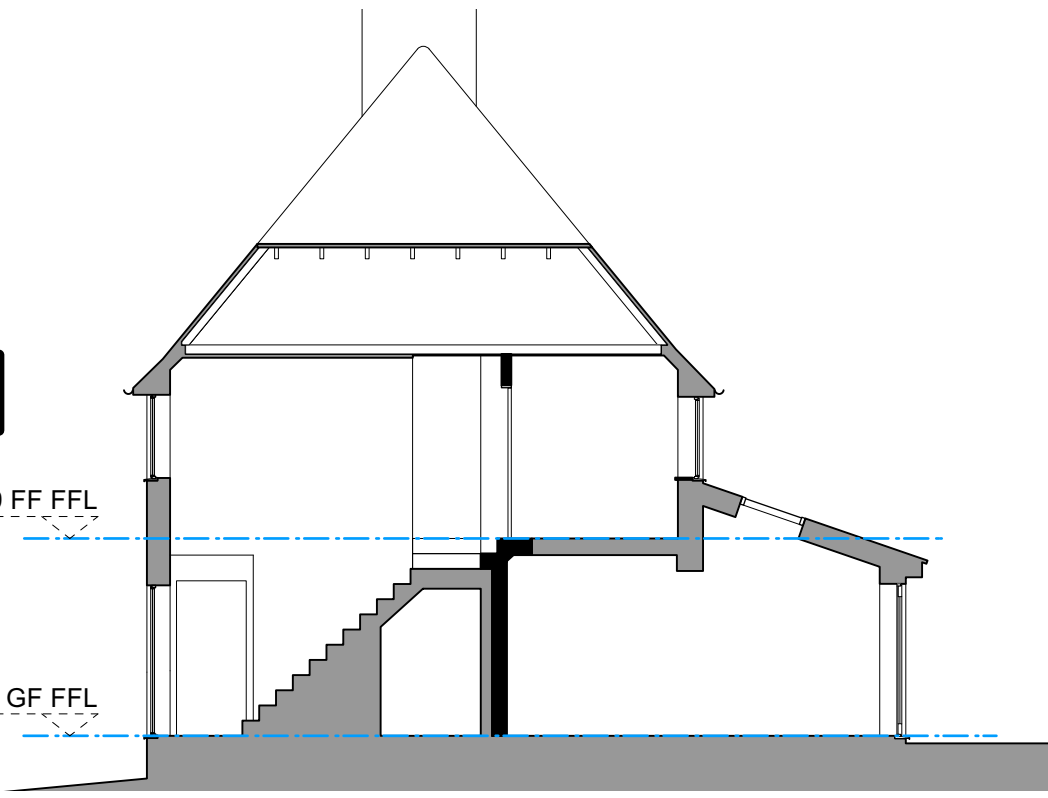

007.03 - PROPOSED SECTION

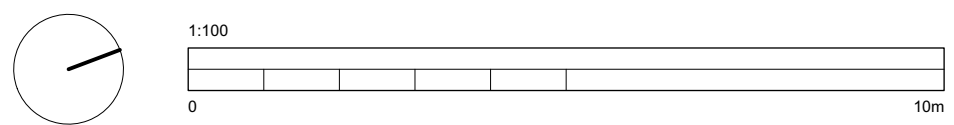

PRELIMINARY NOT FOR CONSTRUCTION