




007.04 - EXISTING SOUTH ELEVATION

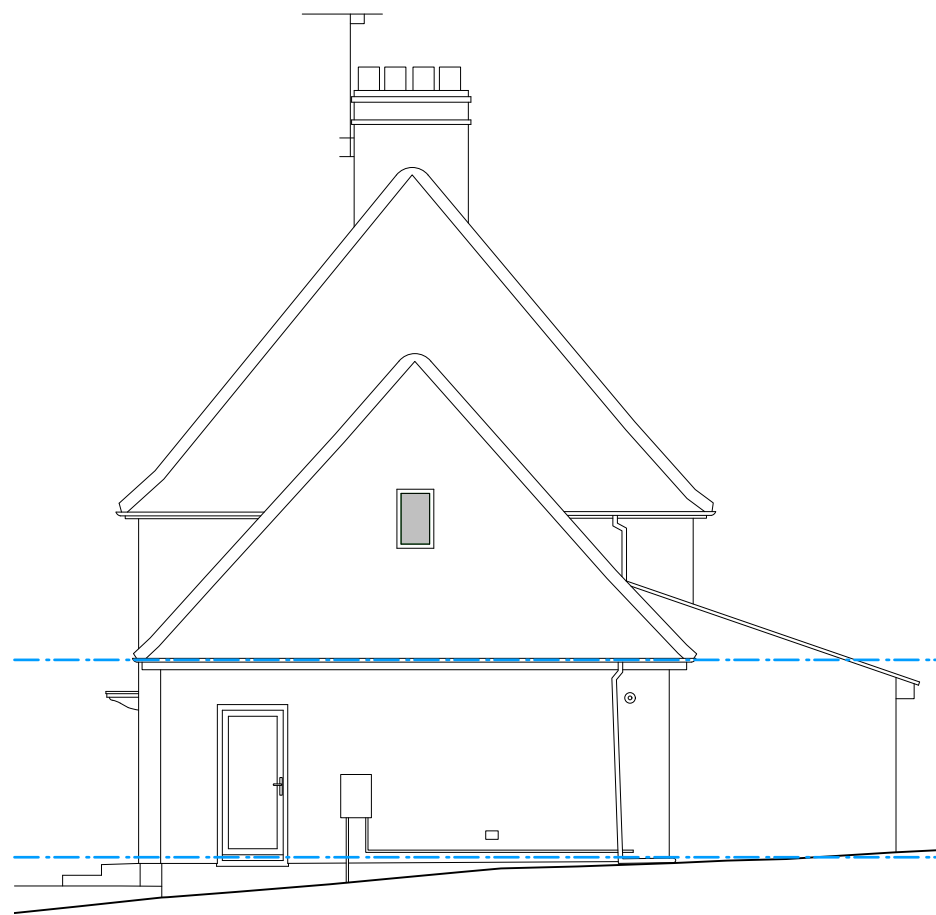


007.05 - EXISTING EAST ELEVATION

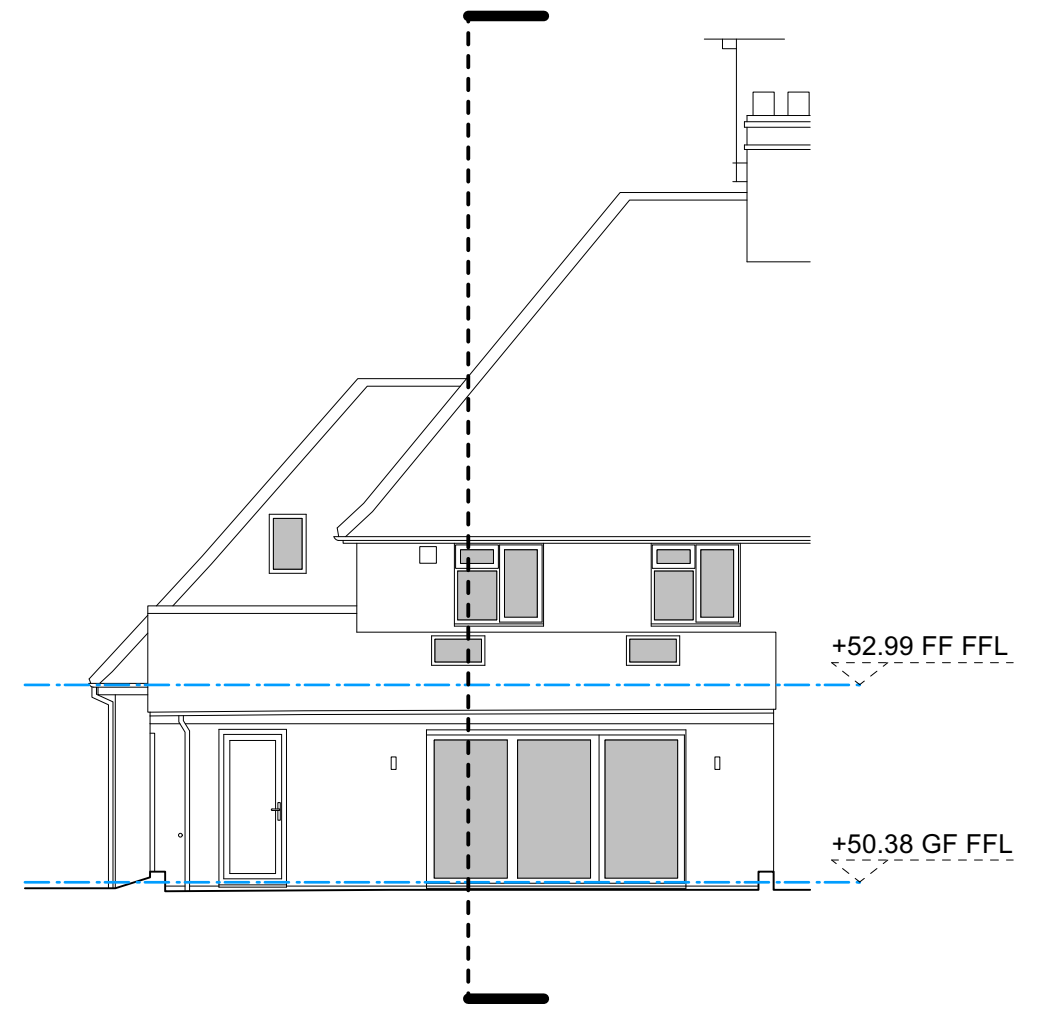


007.06 - EXISTING NORTH ELEVATION

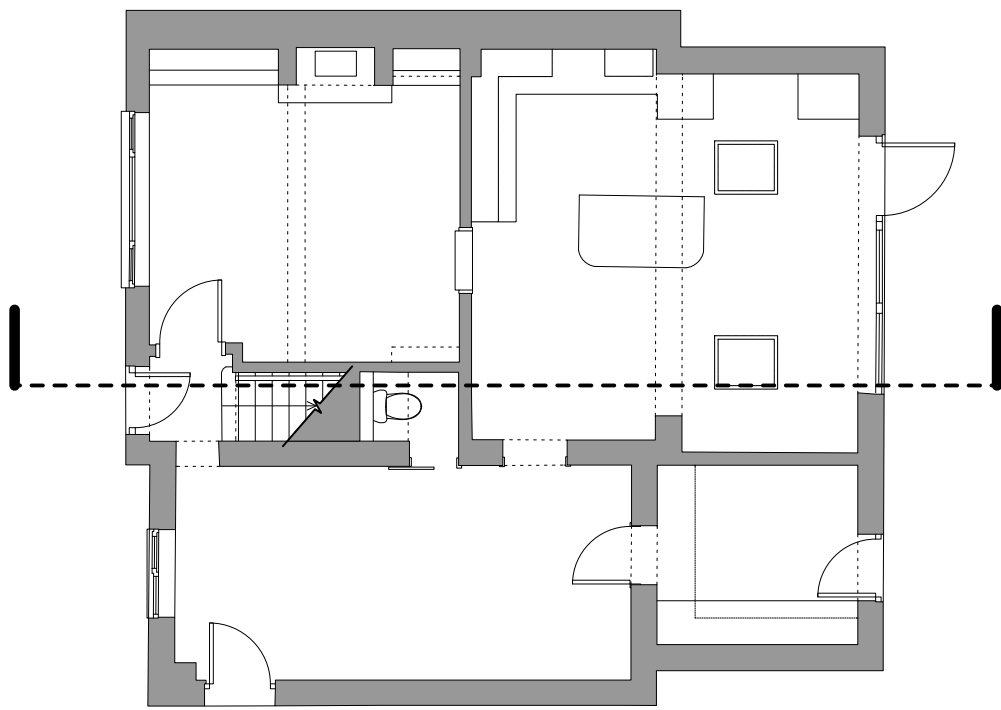


007.01 - EXISTING GROUND FLOOR PLAN

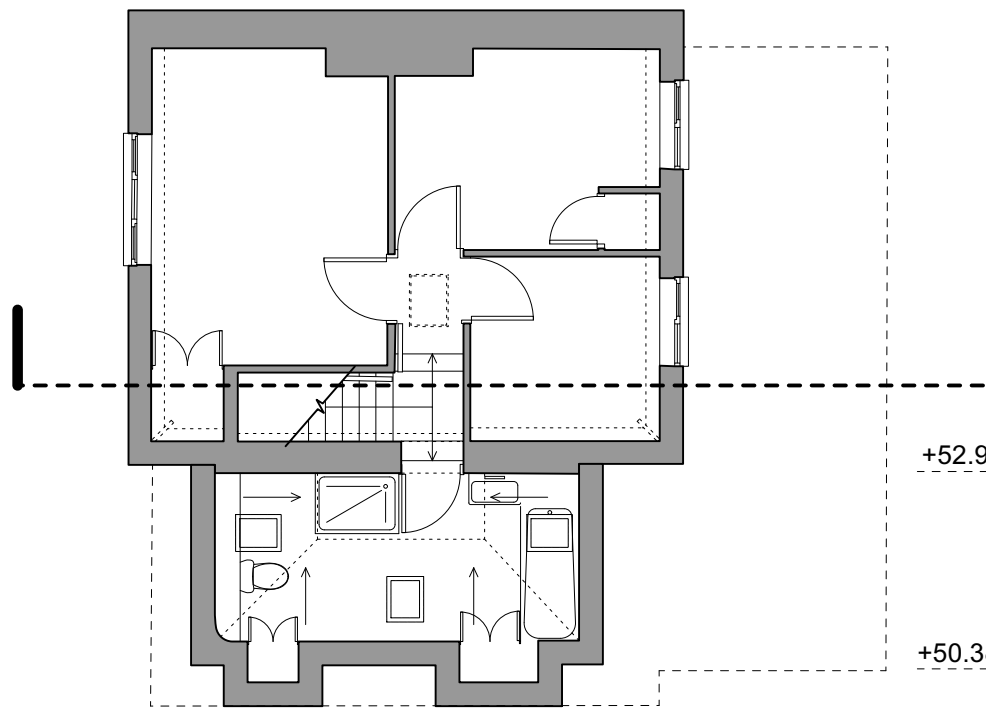

007.02 - EXISTING FIRST FLOOR PLAN

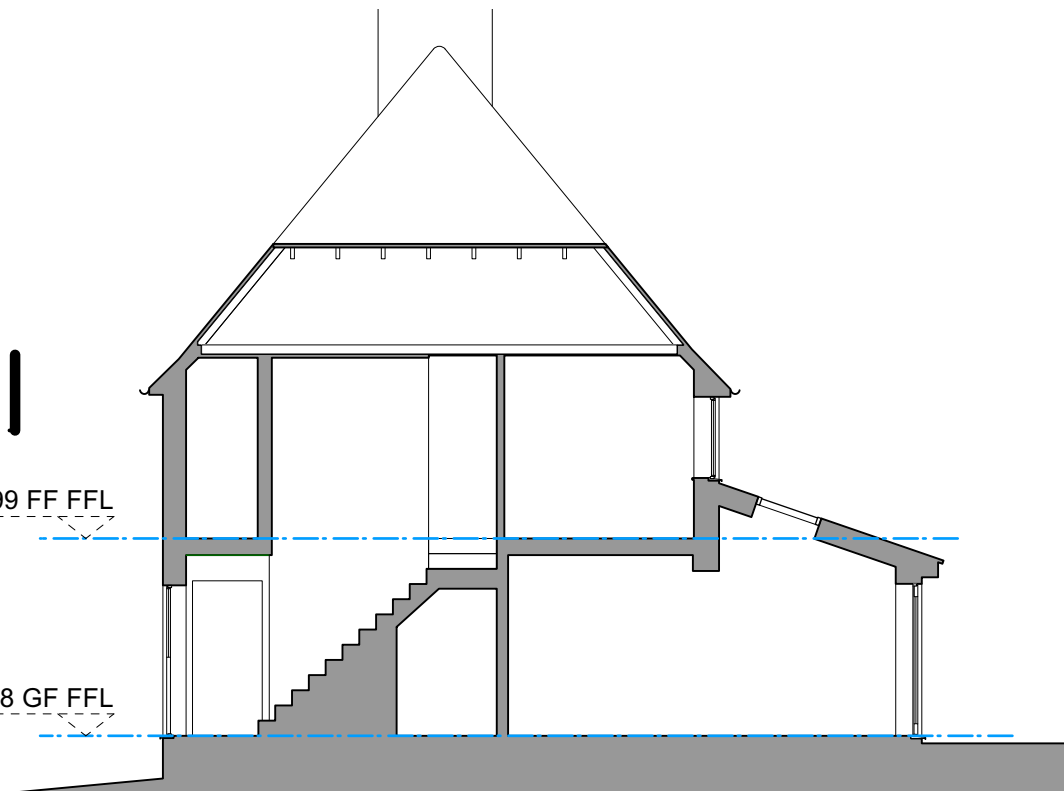

007.03 - EXISTING SECTION

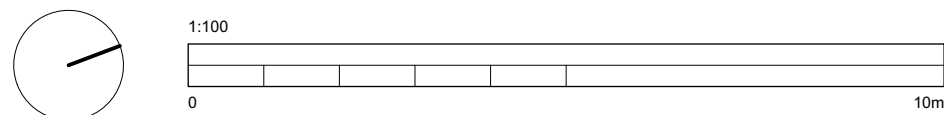

PRELIMINARY NOT FOR CONSTRUCTION

Oliver Justice Architecture

JOB NO - DRAWING NO. - REVISION

536.007.C

Client: Private

DRAWN BY: OJ

27/10/2023

EXISTING - Plans Elevations and Section

NA

Studio 7, Makers Yard, 37 Lower Keyford, Frome, BA11 4AR t 07970854009 e oliver@ojarchitecture.com