





1:100 FRONT ELEVATION (South-East)
0 1 2 3 4 5m
Scale Bar




1:100 SIDE ELEVATION (North-East)
0 1 2 3 4 5m
Scale Bar

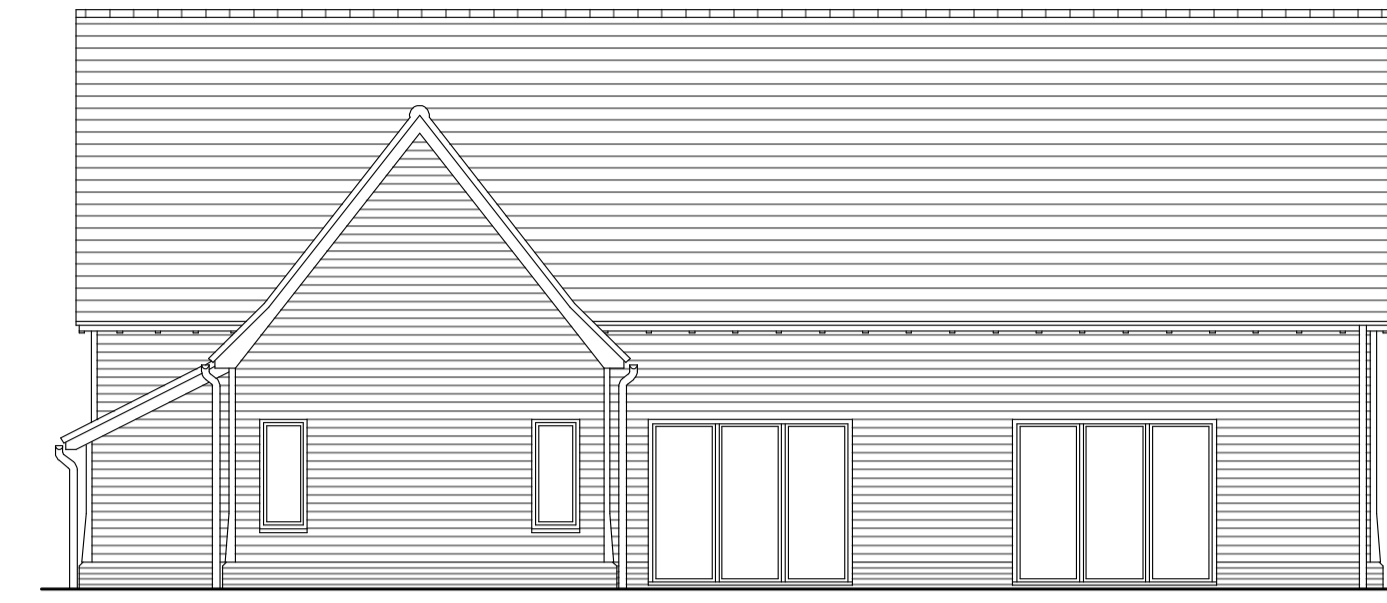

1:100 REAR ELEVATION (North-West)
0 1 2 3 4 5m
Scale Bar

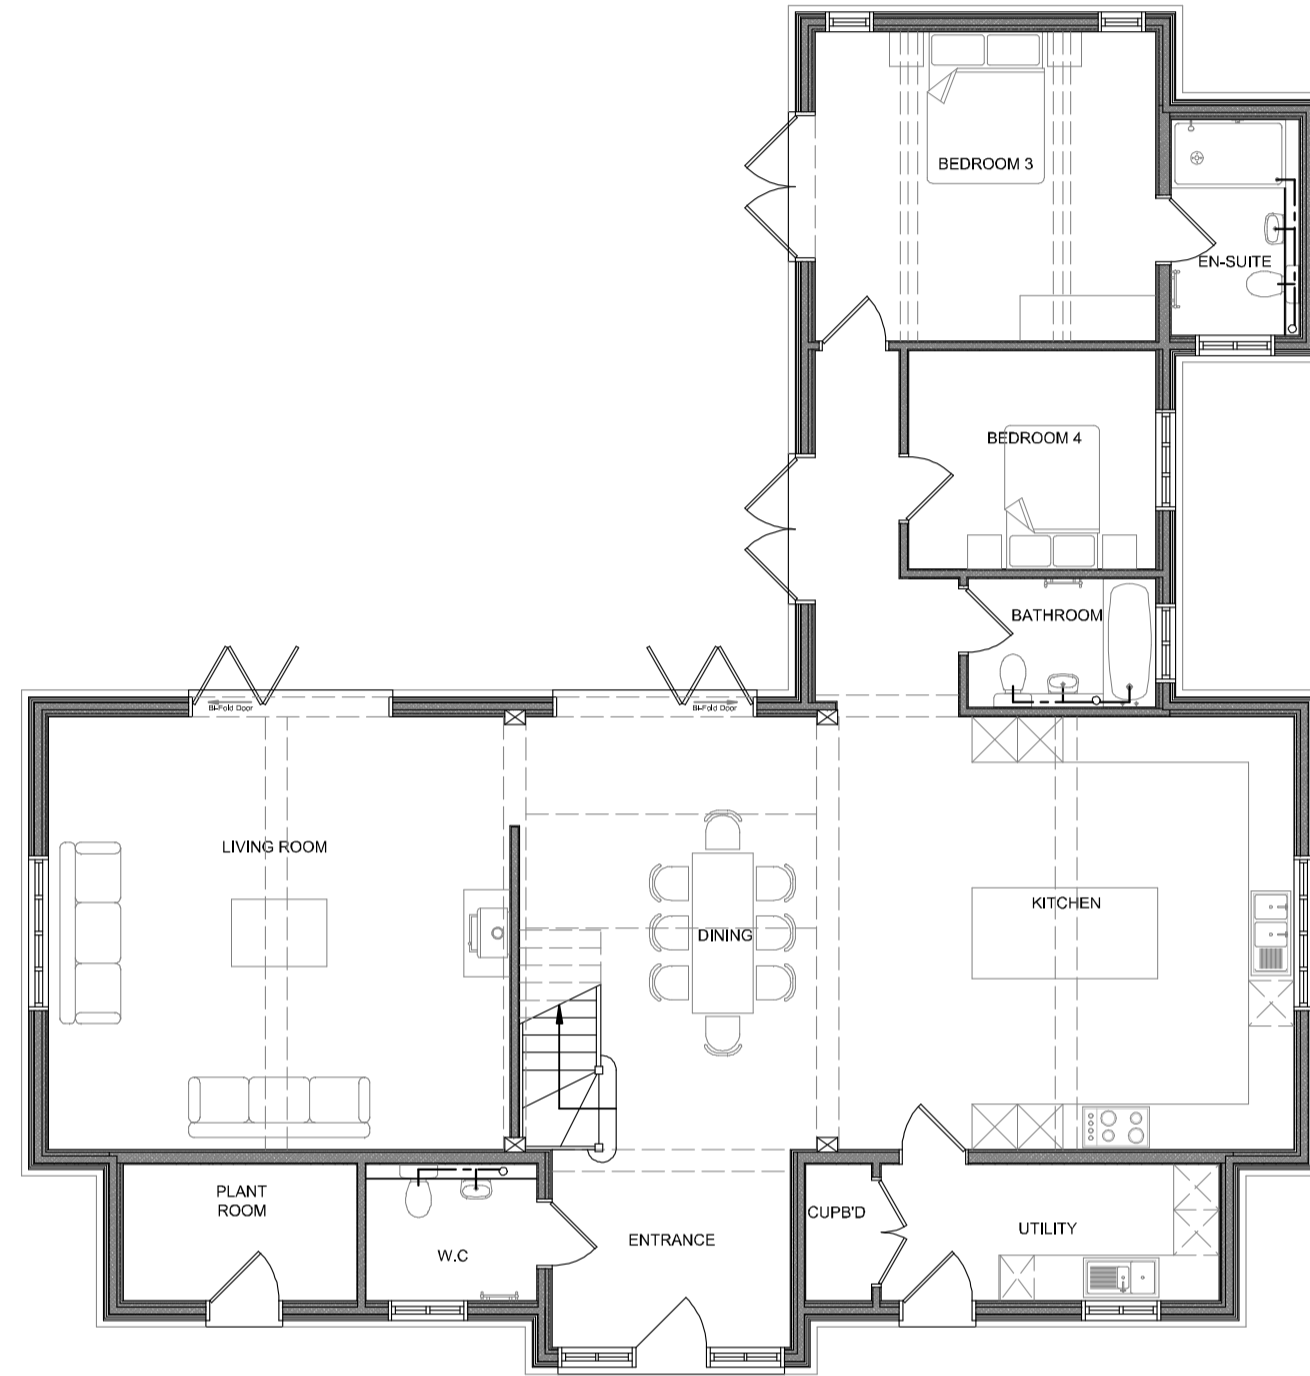


1:100 GROUND FLOOR PLAN
0 1 2 3 4 5m
Scale Bar

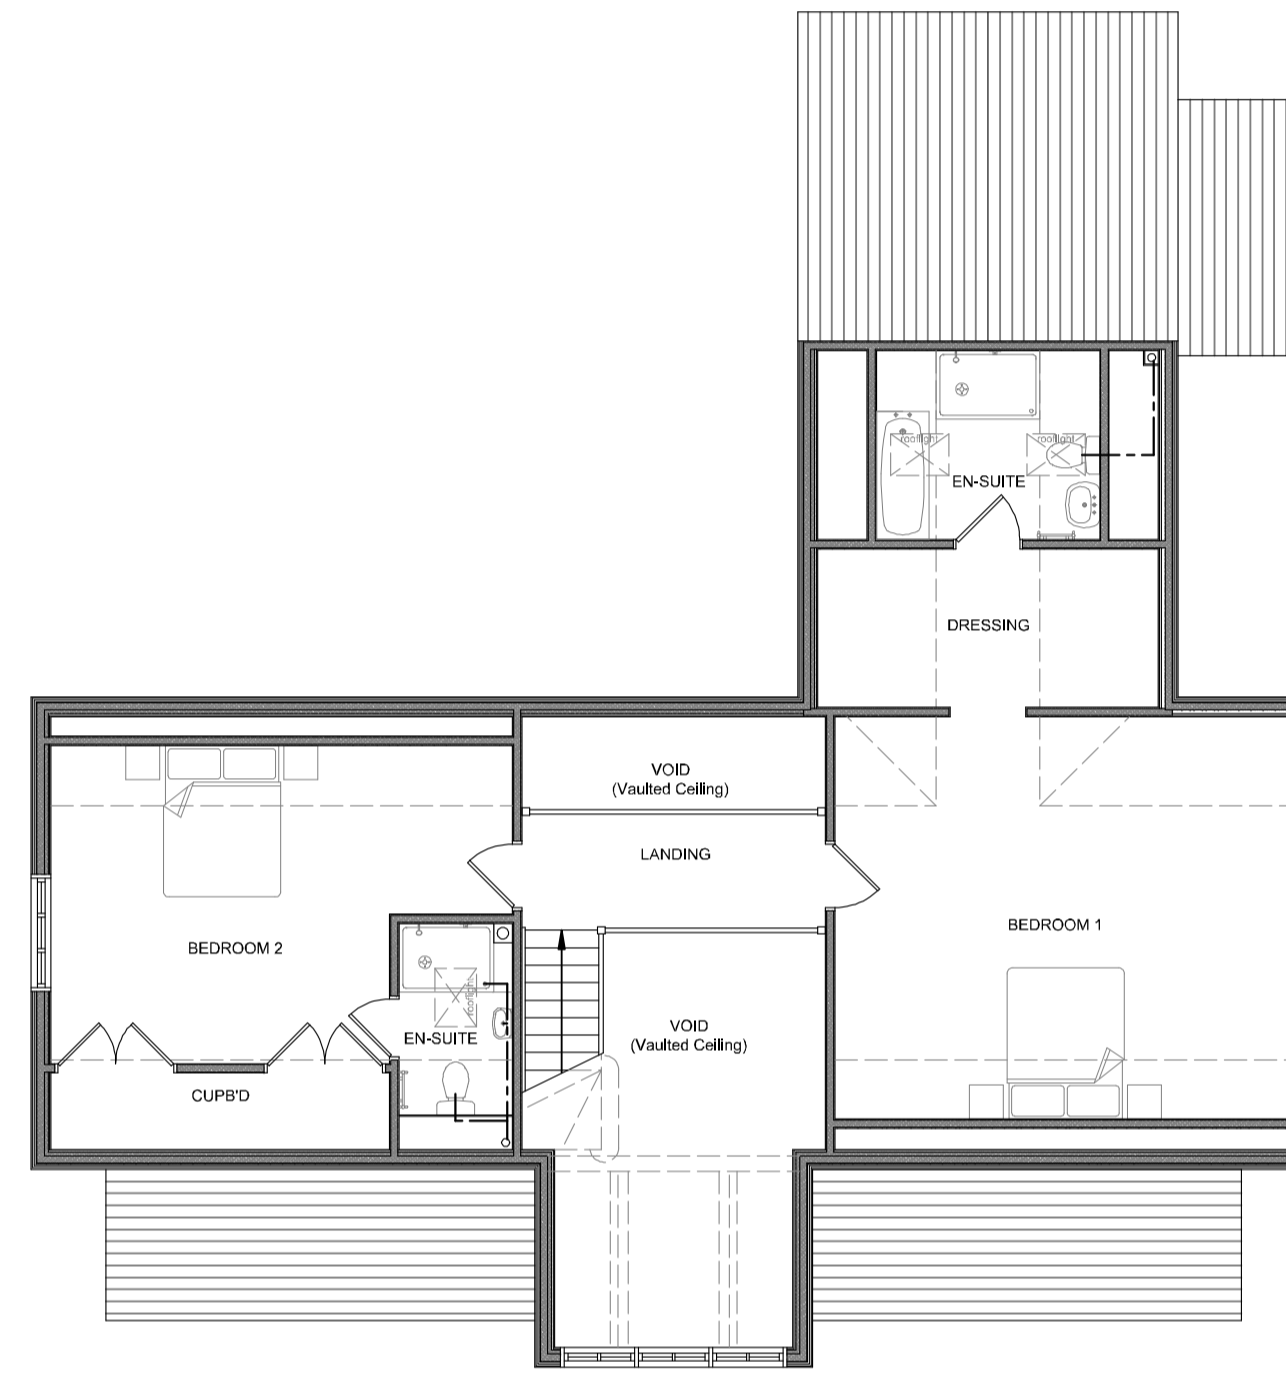


1:100 FIRST FLOOR PLAN
0 1 2 3 4 5m
Scale Bar




1:100 SIDE ELEVATION (South-West)
0 1 2 3 4 5m
Scale Bar

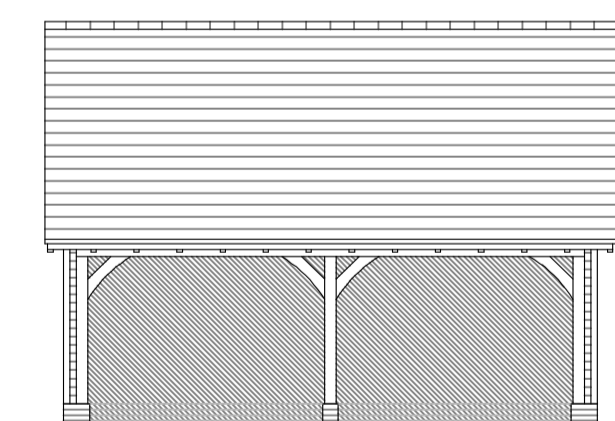


1:100 Front Elevation
0 1 2 3 4 5m
Scale Bar

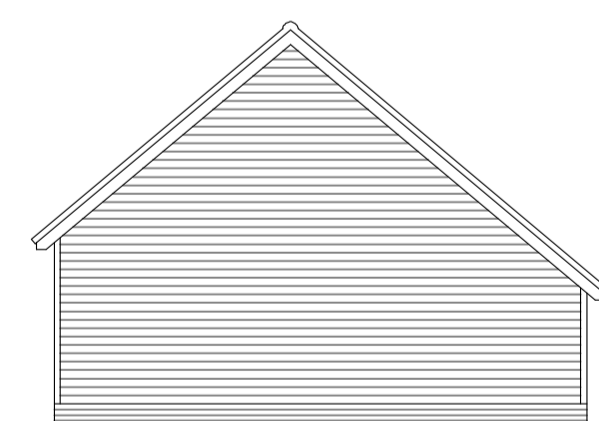


1:100 Side Elevation

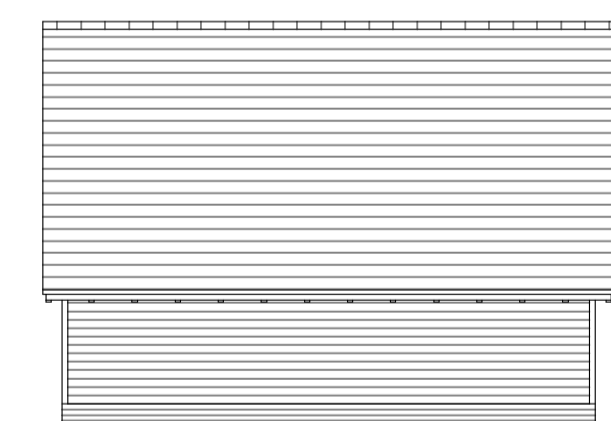

1:100 Rear Elevation

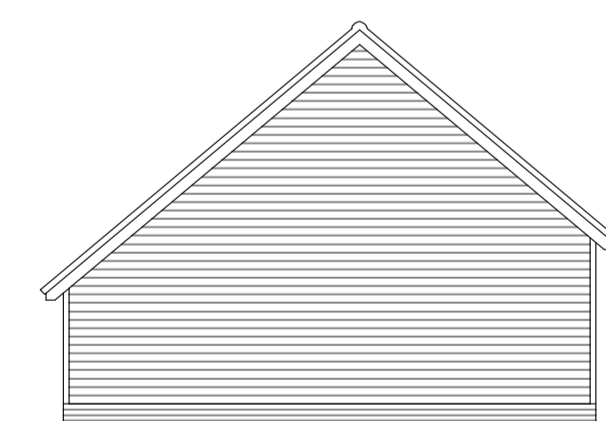

1:100 Side Elevation

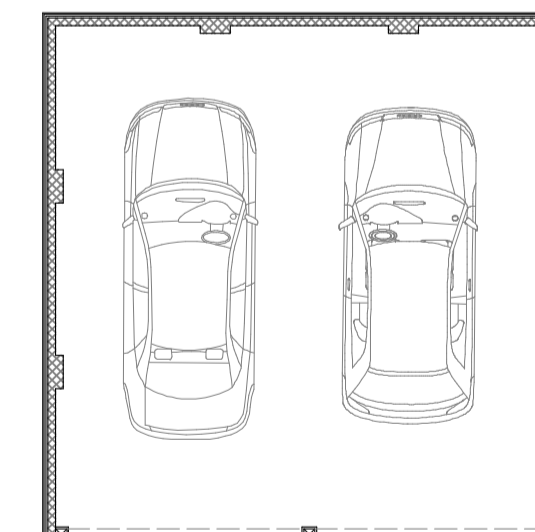

1:100 Ground Floor Plan
0 1 2 3 4 5m
Scale Bar

DUDENHOE GRANGE PLOT 1 HOUSE AND GARAGE PLANS AND ELEVATIONS

PLANNING

ISSUE	DESCRIPTION	DATE	BY



Project name:		DUDENHOE GRANGE	
Drawing title:		PLOT 1 HOUSE AND GARAGE PLANS AND ELEVATIONS	
Scale:	1:100	Date:	03/11/2023
Paper:	A1	Drawn:	JJO
Drawing no:			639x0100
Dimensions are in millimeters unless otherwise stated. Do not scale from this drawing. If in doubt, ask.			