

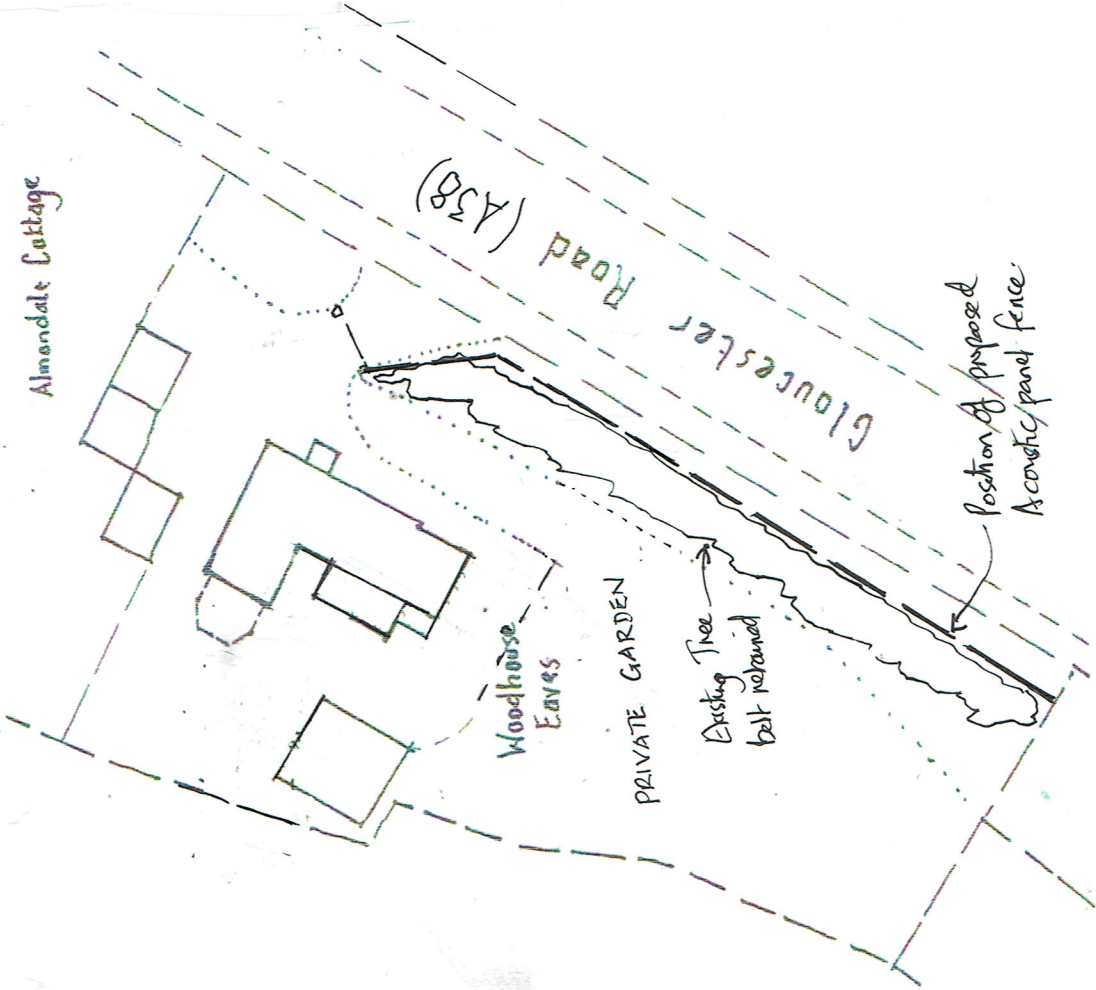
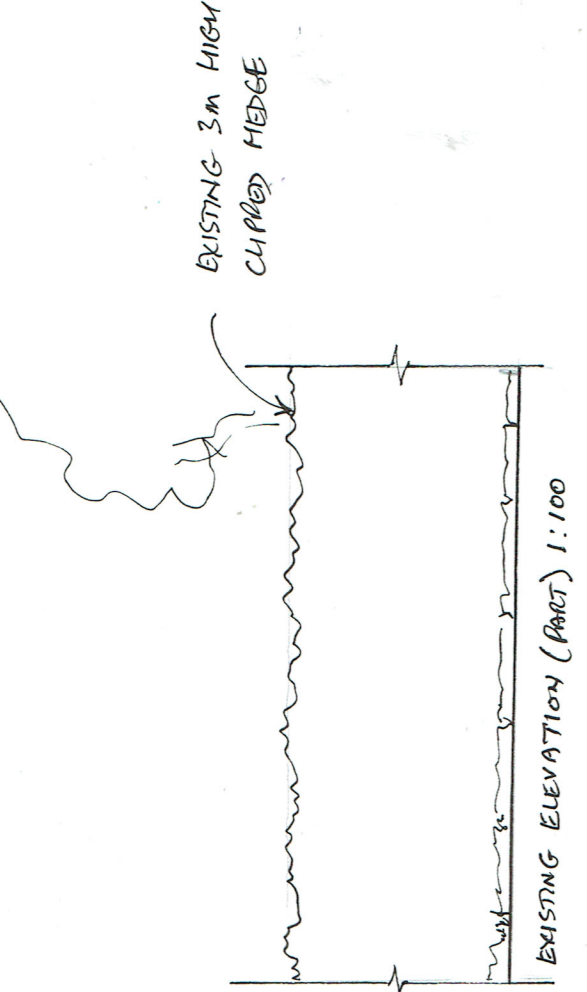
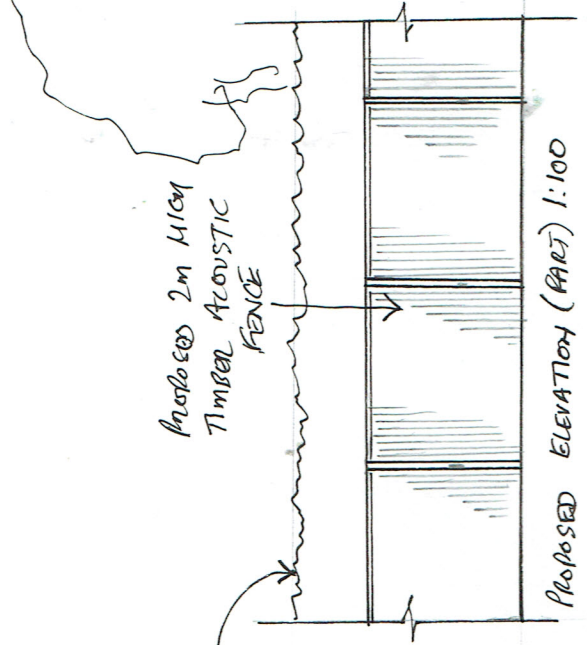


LOCATION PLAN 1:1250

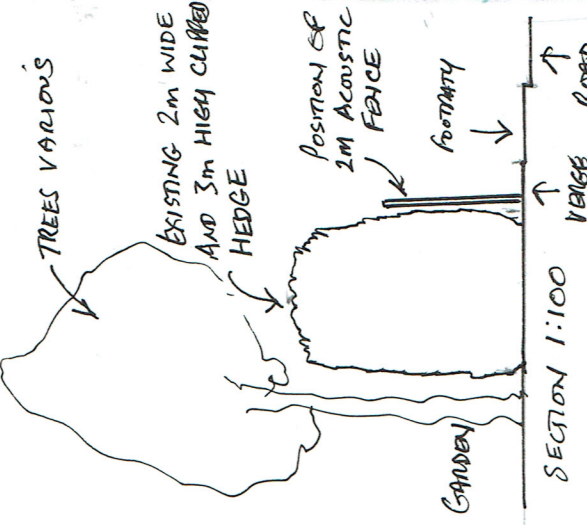

PROPOSED SITE PLAN 1:500

EXISTING SITE PLAN 1:500

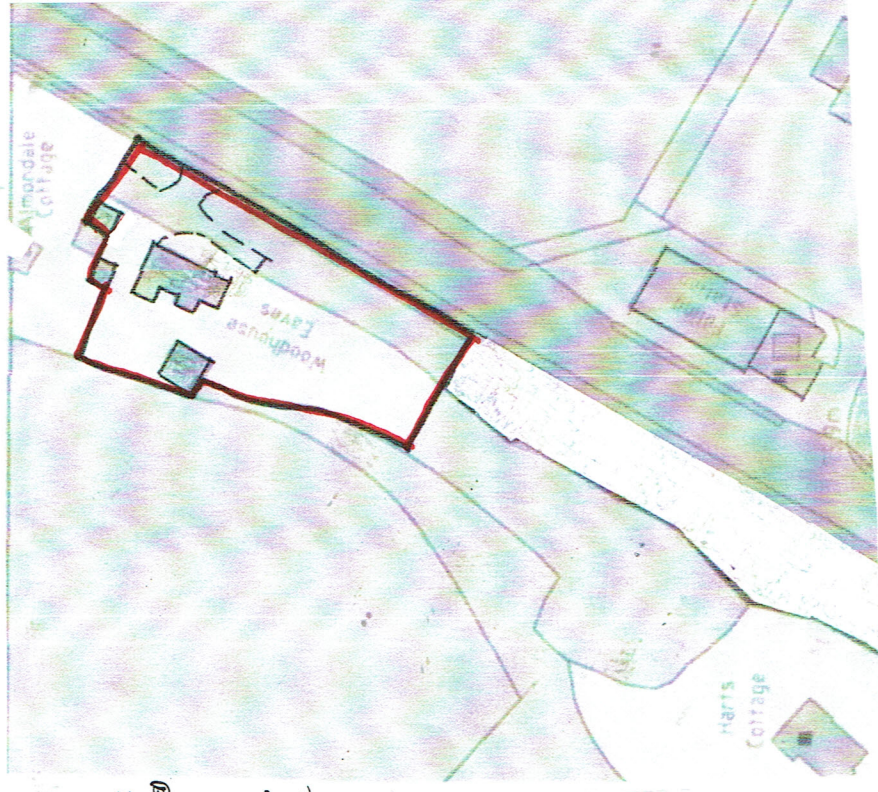

A - Add fence elevations

Client	B Wilson
Job Title	Woodhouse Eaves Gloucester Road Almondsbury
Drawing Title	Location and site plans. Acoustic Fence.
Scale	As shown
Date	Aug 23
Drawn by	BP
Dwg No.	2223-11
Rev.	A