
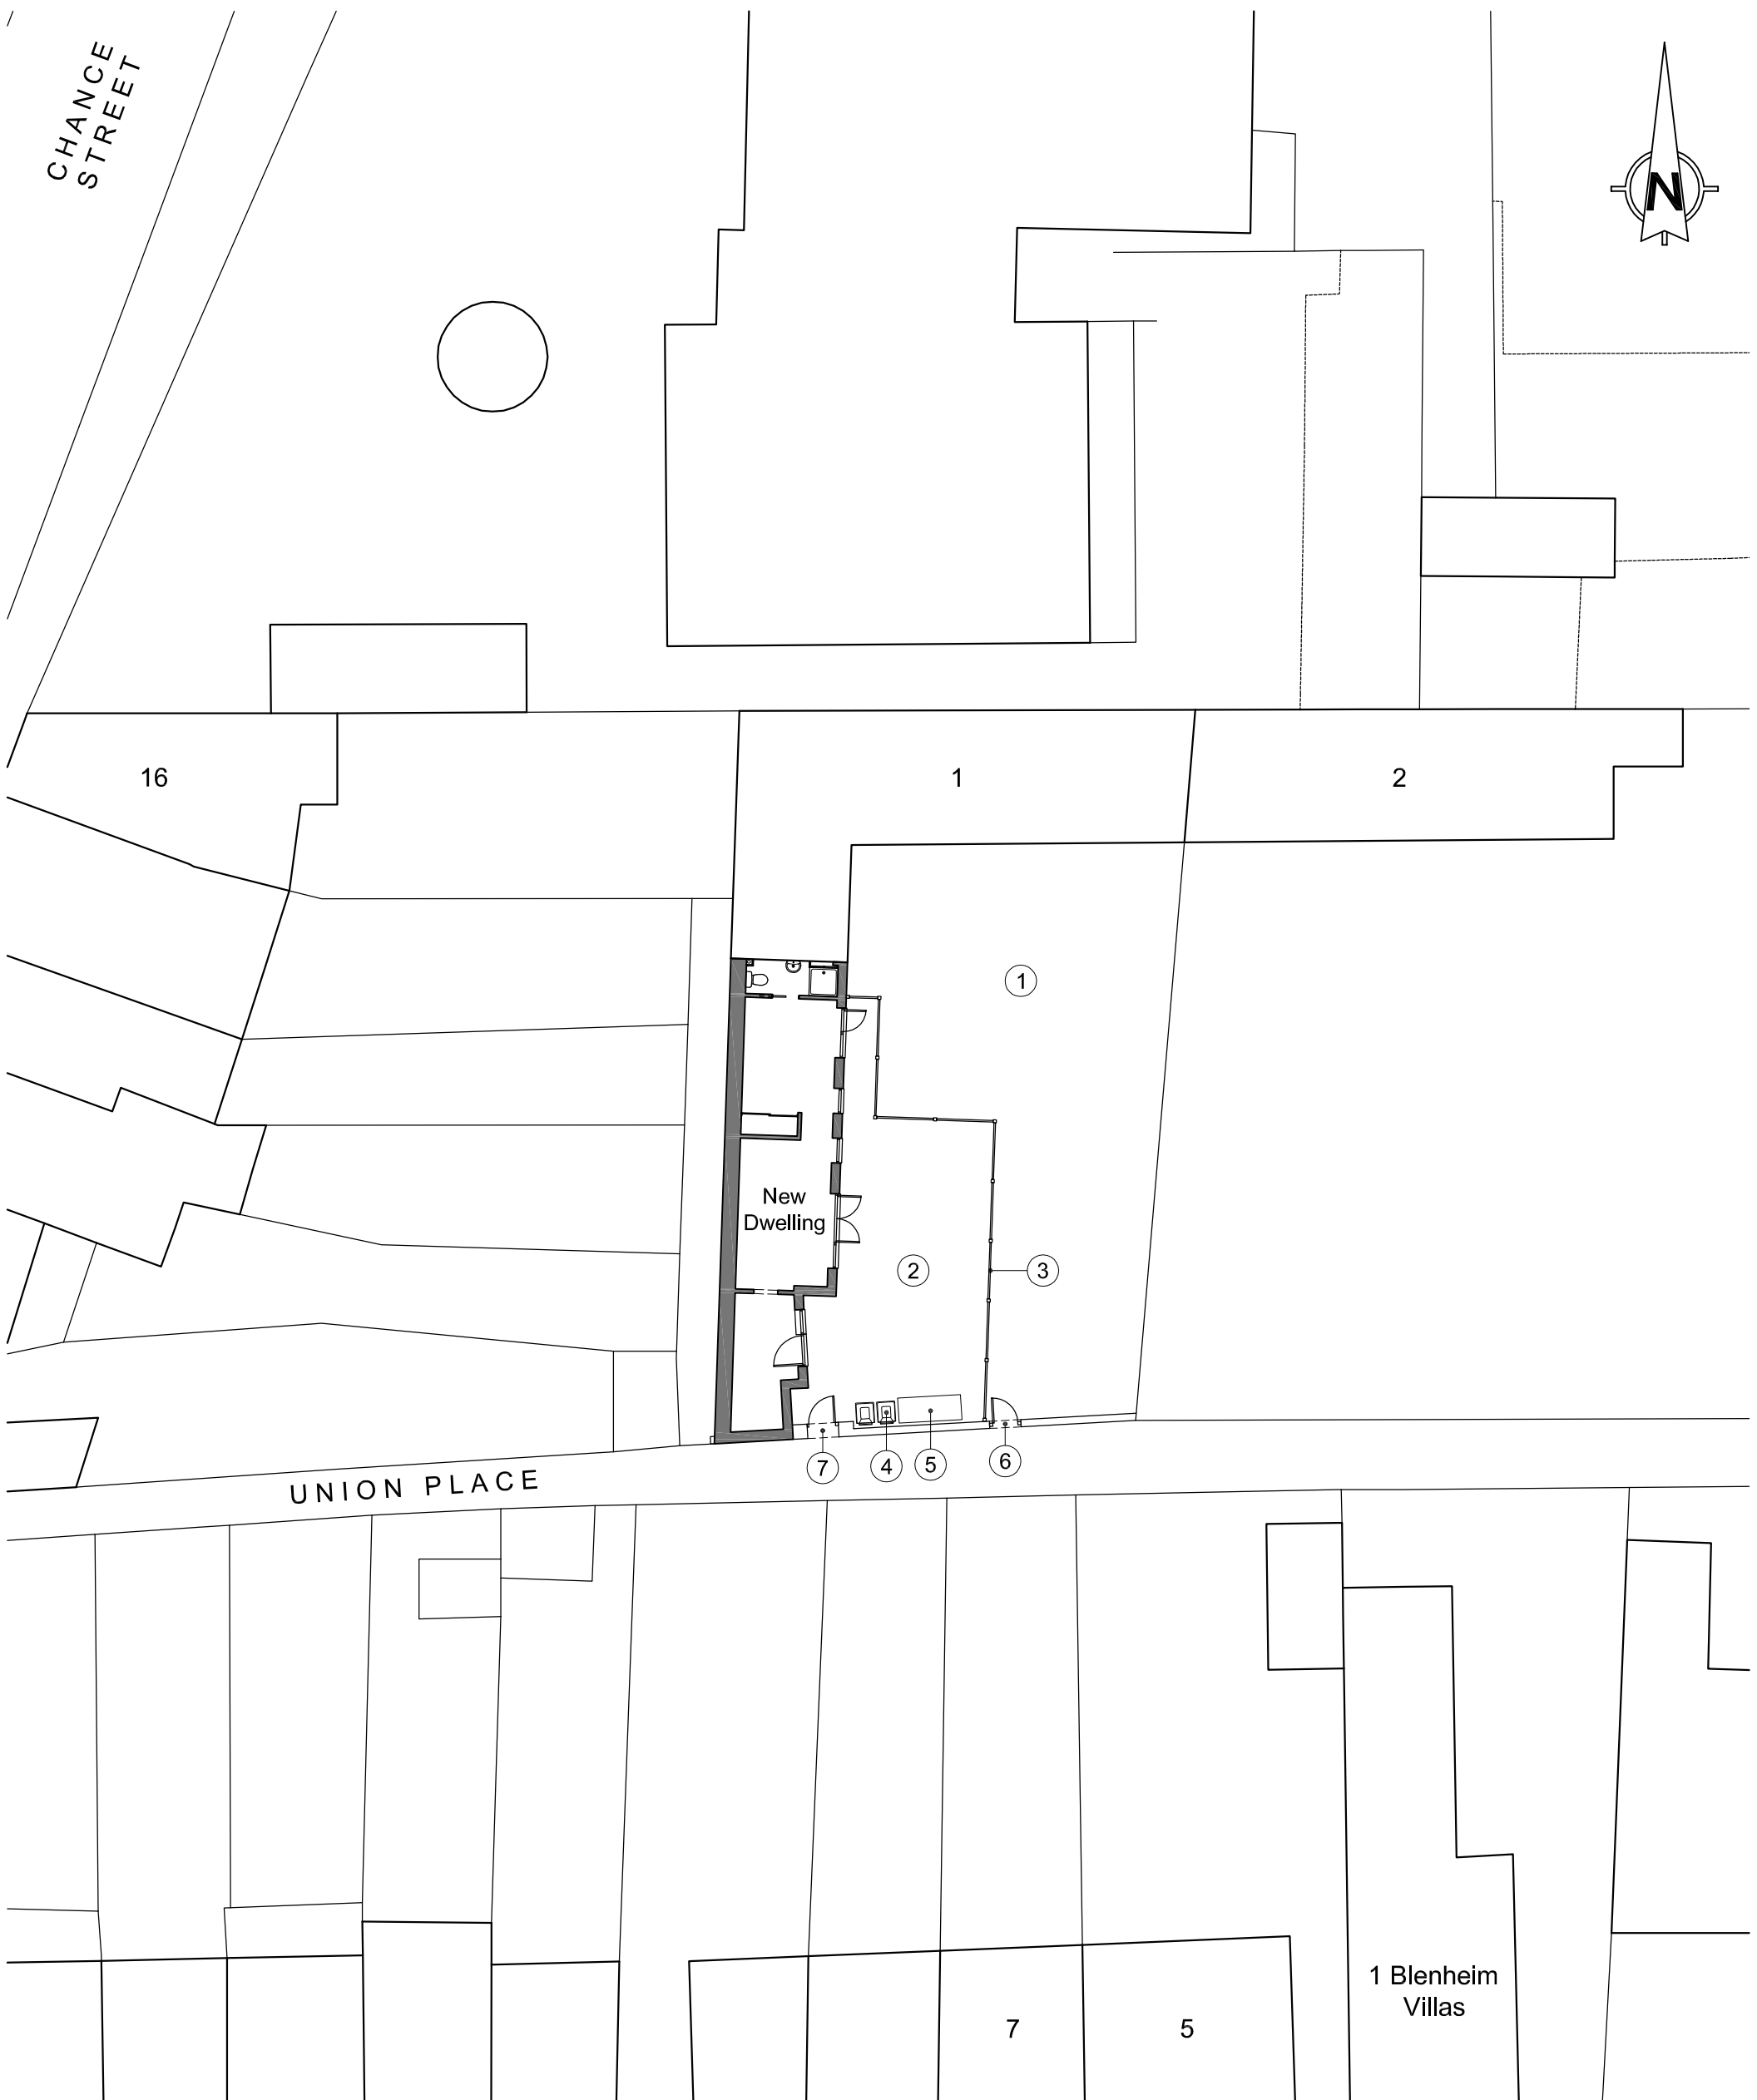


CHANCE STREET

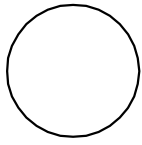

16

1

2

New Dwelling

UNION PLACE

1 Blenheim Villas


7

5

**KEY**

- ① Private amenity space for 1 Union Place
- ② Private amenity space for new dwelling
- ③ 1.8m high close boarded fence
- ④ Refuse and recycling storage
- ⑤ Secure covered cycle storage
- ⑥ New opening and gate in existing wall to provide access to 1 Union Place
- ⑦ Existing entrance to provide access to new dwelling

This drawing, design and the illustrated works are the copyright of Urban Aspects Limited and may not be reproduced either wholly or in part without written consent.

Client		A Prosser & C Scarrott					
Project		1 Union Place, Tewkesbury					
Drawing Title		Site Layout					
Date	Scale	Drawn	Status	Job No.	Drg No.	Rev.	
Oct 2023	1:200 @ A3	GMP	PA	PSR23.02	02	-	

7 Bath Mews • Bath Parade • Cheltenham • GL53 7HL

T 01242 806170 M 07766 112132 E gary@urbanaspects.co.uk

[www.urbanaspects.co.uk](http://www.urbanaspects.co.uk)