


1 DETAIL SECTION THROUGH NW EXTENSION  
1:20

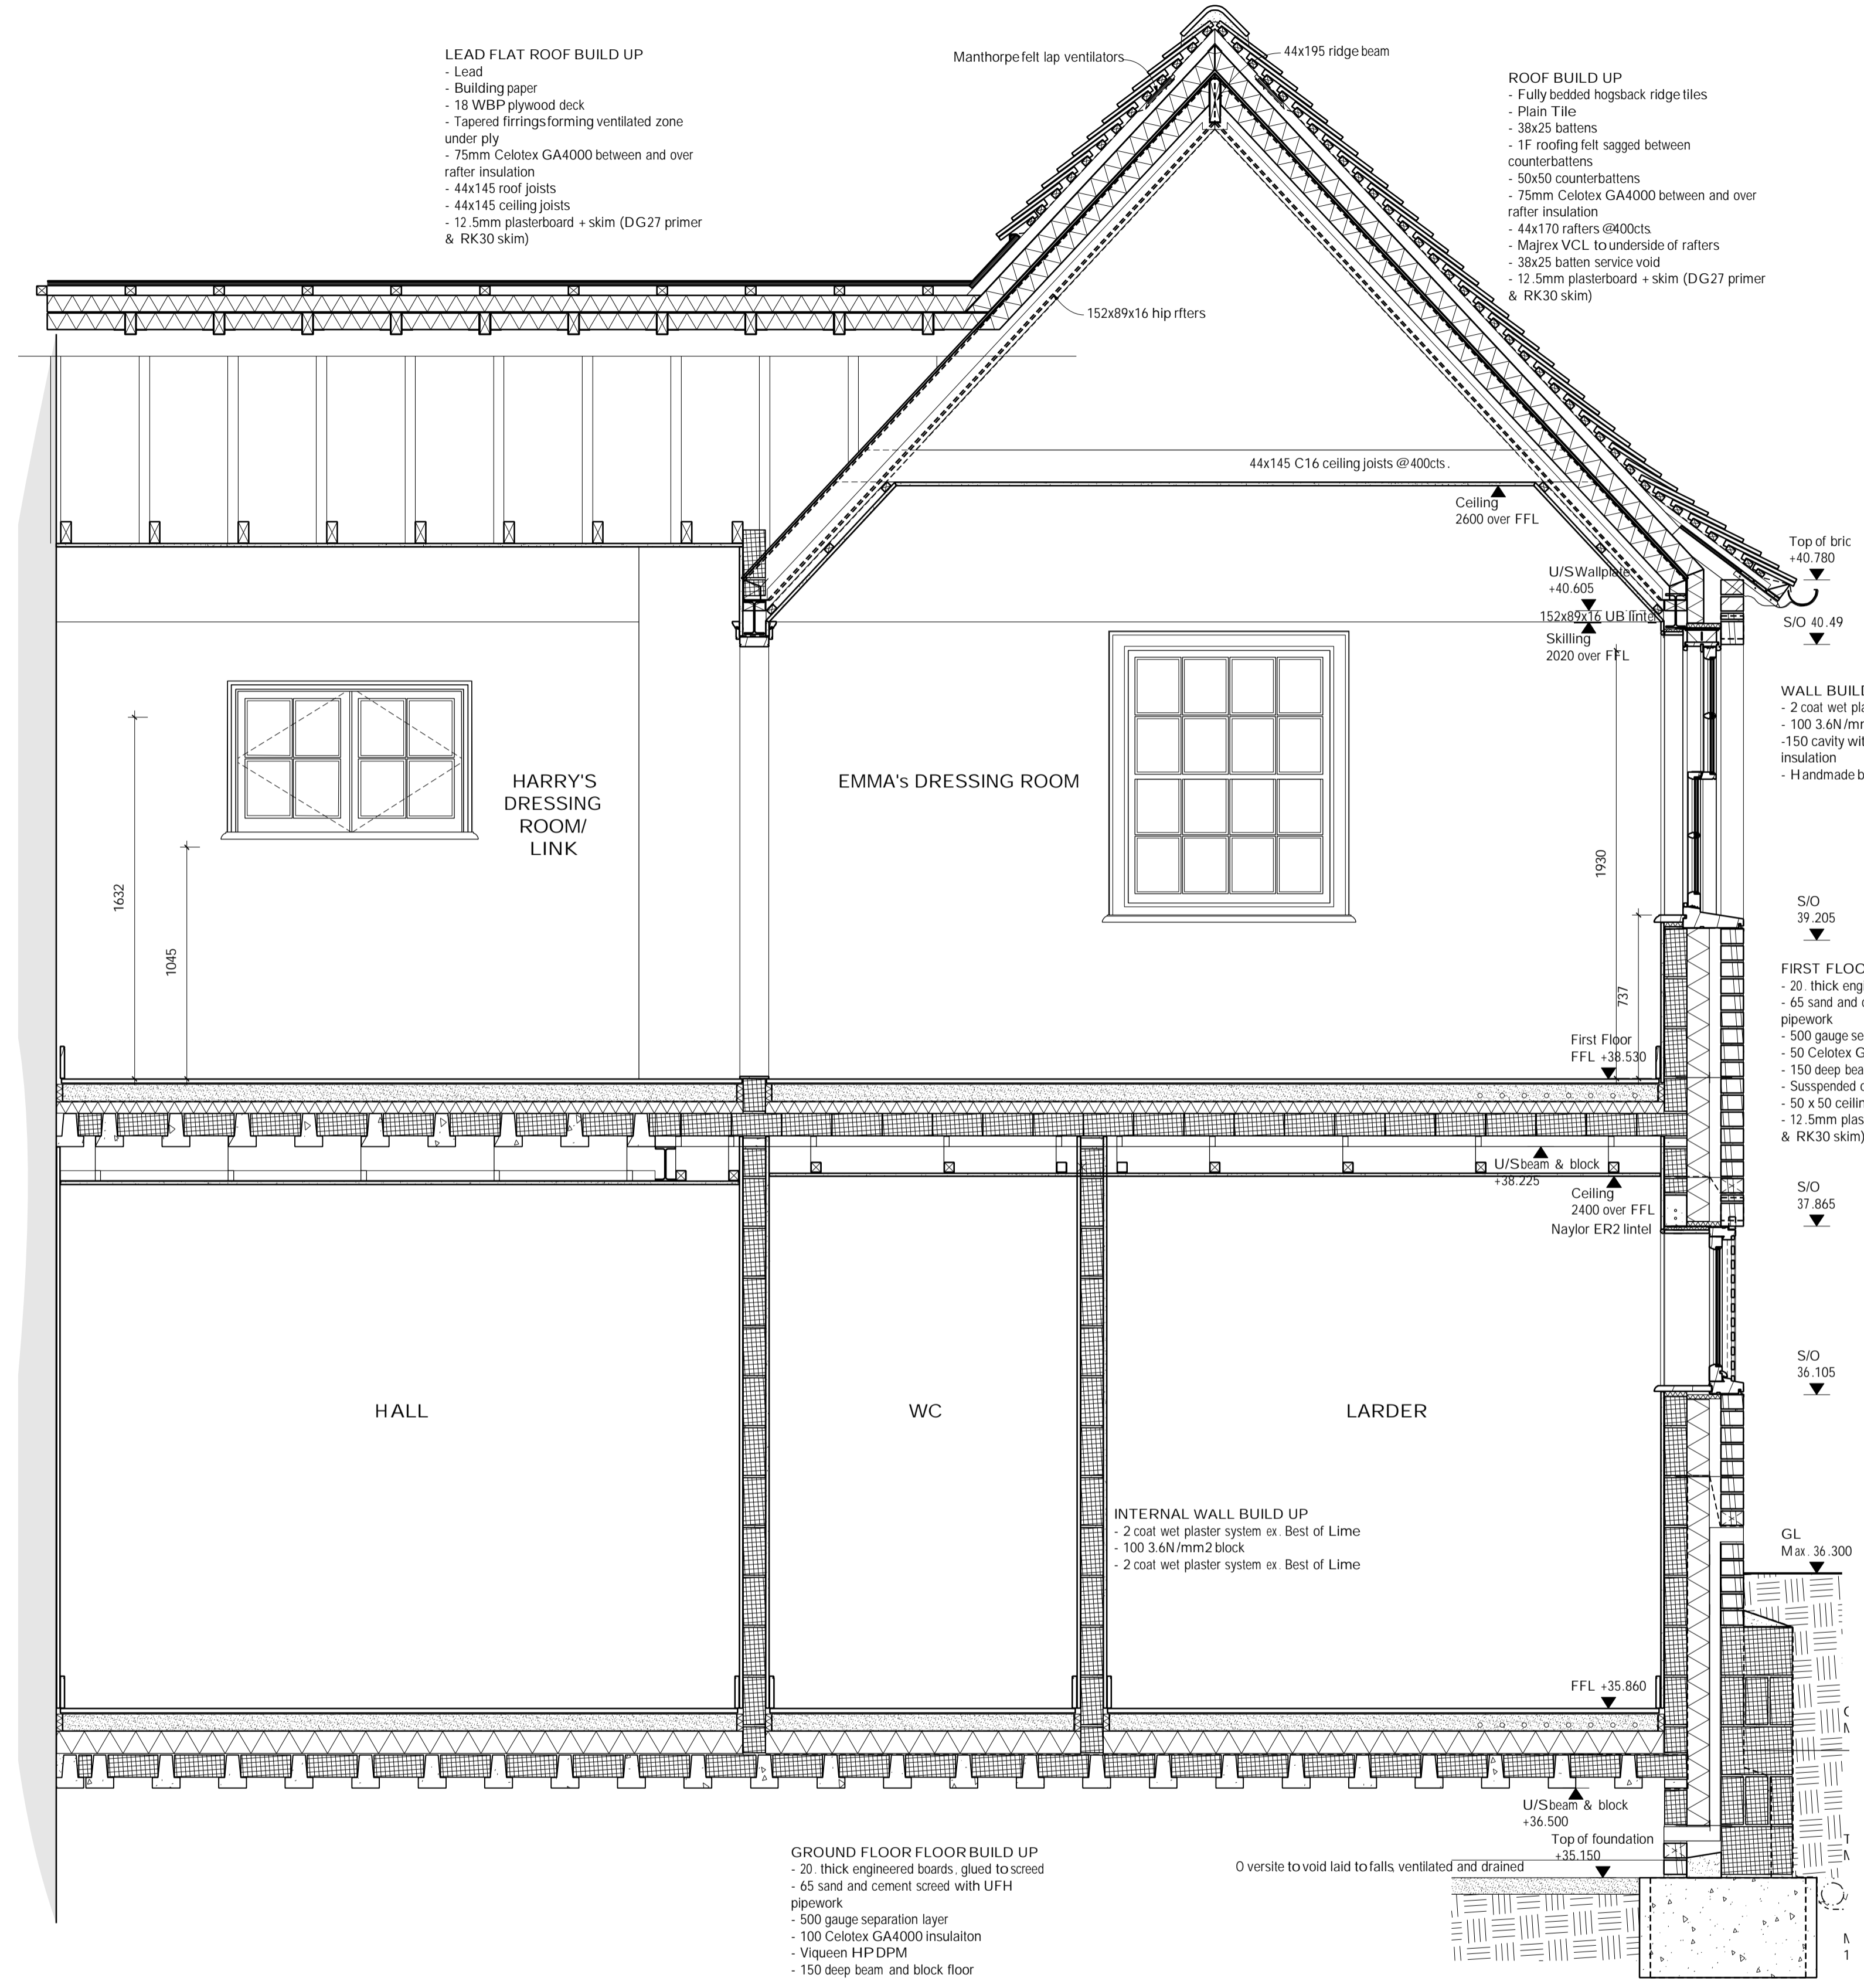

2 DETAIL SECTION THROUGH DRESSING ROOMS  
1:20

**Hoare, Ridge & Morris**  
Architects

project	THE POUND Higham, Suffolk
drawing title	NW Extension Construction Sections
scale	1:5 at A1
status	TENDER
drawing no.	177.302