
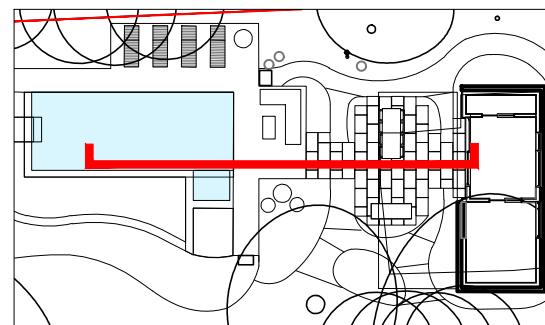


- NOTE:
- Existing levels are based on survey drawing: N9607-1-R1-Topographical
 - All construction works, fixings and methodologies within root protection area to follow Tamla Trees Arboricultural Report and Method Statement
 - All details to natural pool to Ellicar's Pools detail
 - All dimensions are to be checked on site.

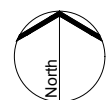

KEYPLAN

DRAWN : OT
 DATE: 19/10/23
 SCALE@A3: 1:50
 STATUS: PLANNING
 DWG NO: 2022-DR-202

| REV. | DESCRIPTION | DATE |
|------|----------------|----------|
| B | FOR PLANNING | 19/10/23 |
| A | PLANNING ISSUE | 04/04/23 |

PROJECT TITLE
17 COLLEGE ROAD
 DRAWING TITLE
POOL AND STUDIO
EXISTING AND PROPOSED
SECTION 2

