


01 TYPICAL PAVING DETAIL WITHIN RPA  
401 PLAN SCALE 1:20



- NOTE:
- Existing levels are based on survey drawing: N9607-1-R1-Topographical
  - All construction works within root protection area to follow Tamla Trees Arboricultural Report and Method Statement
  - All details to natural pool to Ellicar Pools detail
  - All dimensions are to be checked on site.

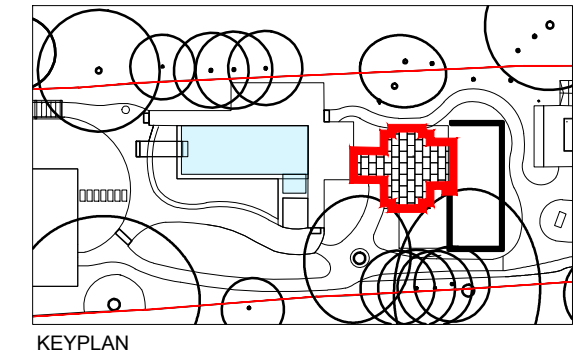

02 TYPICAL PAVING DETAIL WITHIN RPA  
401 SECTION SCALE 1:20

NOTE:  
CUT UNITS ARE TO BE MINIMUM 1/3 OF A PAVING UNIT



DRAWN : OT  
DATE: 18/10/23  
SCALE@A3: 1:20  
STATUS: STAGE 4  
DWG NO: 2022-DR-401

REV.	DESCRIPTION	DATE
C	FOR PLANNING	18/10/23
B	STAGE 4 ISSUE	06/06/23
A	PLANNING ISSUE	04/04/23

PROJECT TITLE  
**17 COLLEGE ROAD**  
DRAWING TITLE  
**TYPICAL DETAIL  
LIMESTONE PAVING**

