


NOTE:  
DO NOT SCALE FROM DRAWING USE GIVEN DIMENSIONS ONLY.  
ALL DIMENSIONS ARE IN MILLIMETRES.  
ALL DIMENSIONS ARE TO BE CHECKED ON SITE.  
ANY INCONSISTENCIES OR INACCURACIES ARE TO BE REPORTED TO THE DESIGNER.

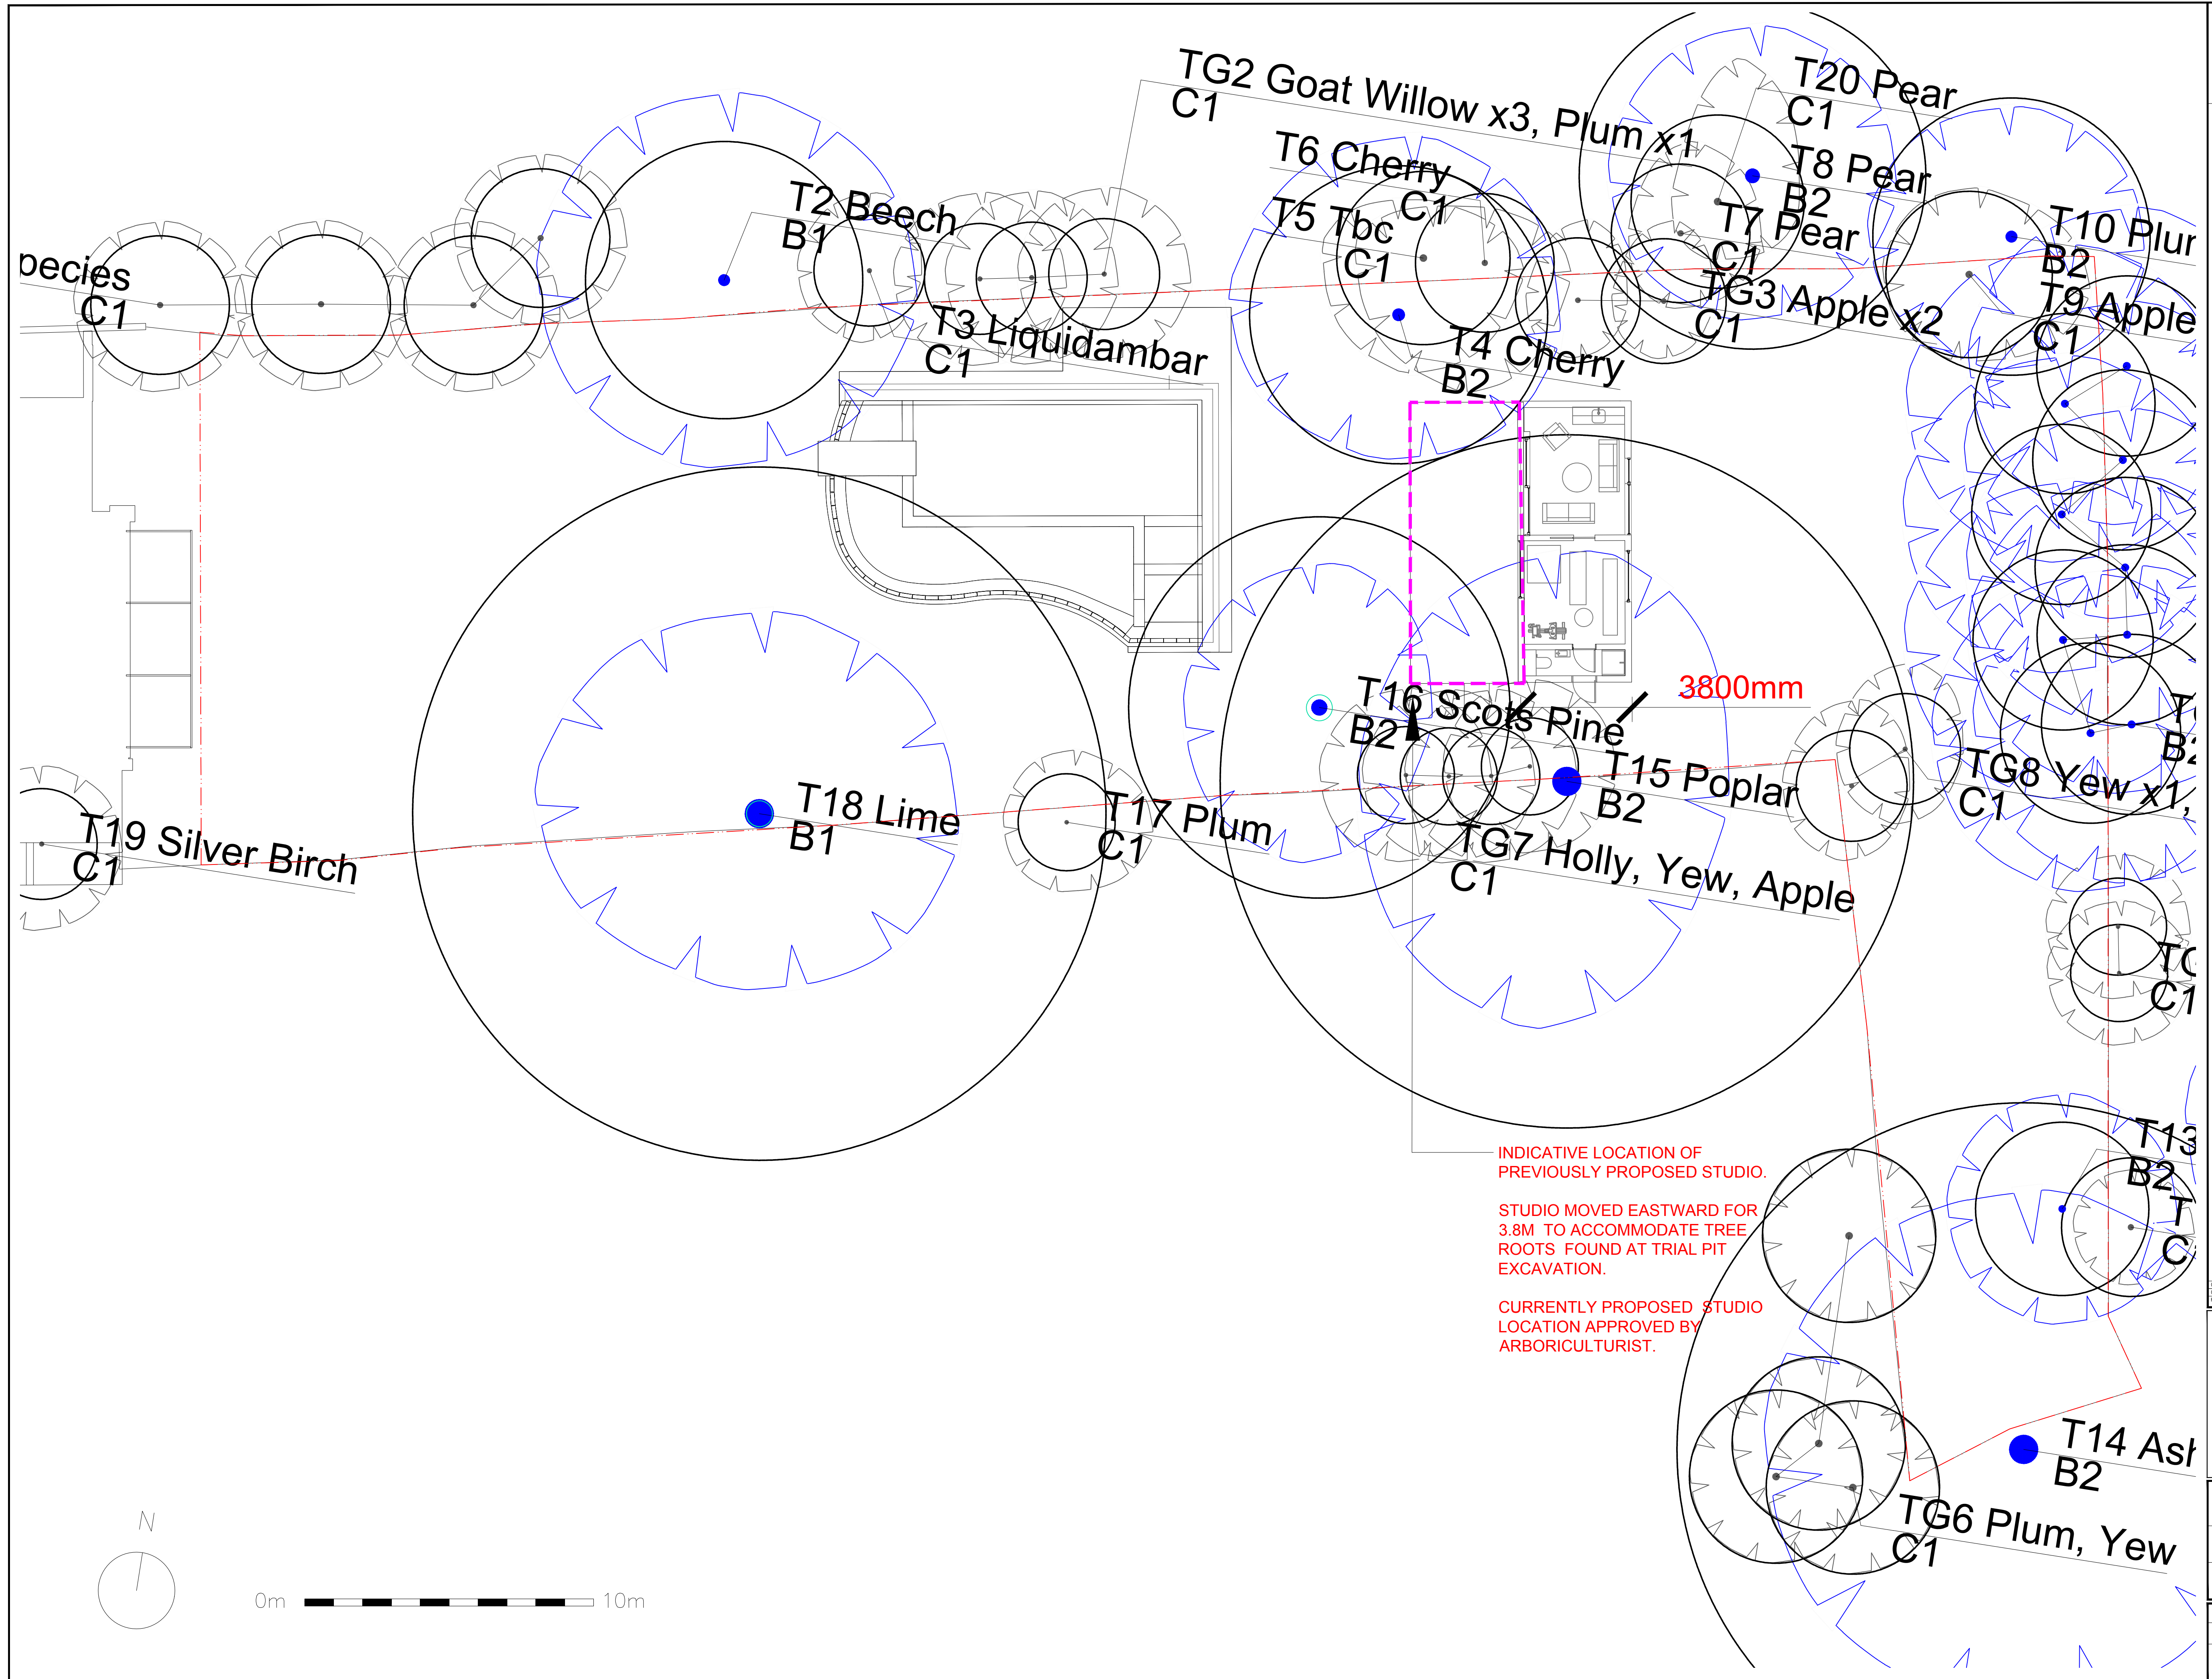

INDICATIVE LOCATION OF PREVIOUSLY PROPOSED STUDIO.

STUDIO MOVED EASTWARD FOR 3.8M TO ACCOMMODATE TREE ROOTS FOUND AT TRIAL PIT EXCAVATION.

CURRENTLY PROPOSED STUDIO LOCATION APPROVED BY ARBORICULTURIST.

REV	DATE	DESCRIPTION	BY	CHKD
02	06/11/21	SOUTHWARD PLANNING AMENDMENT	ES	BS
01	23/12/20	SOUTHWARD PLANNING	ES	BS

barbara samitier  
LANDSCAPE & GARDEN DESIGN

PROJECT 17 COLLEGE ROAD		
TITLE Natural Pool & Garden Studio with Tree Survey		
STATUS PLANNING	DRAWN ES	CHECKED BS
SCALE 1:100 @ A1	DATE 21.12.2021	APPROVED BS
DRAWING & REVISION NUMBER BSG-2022-R3A11-R02		