
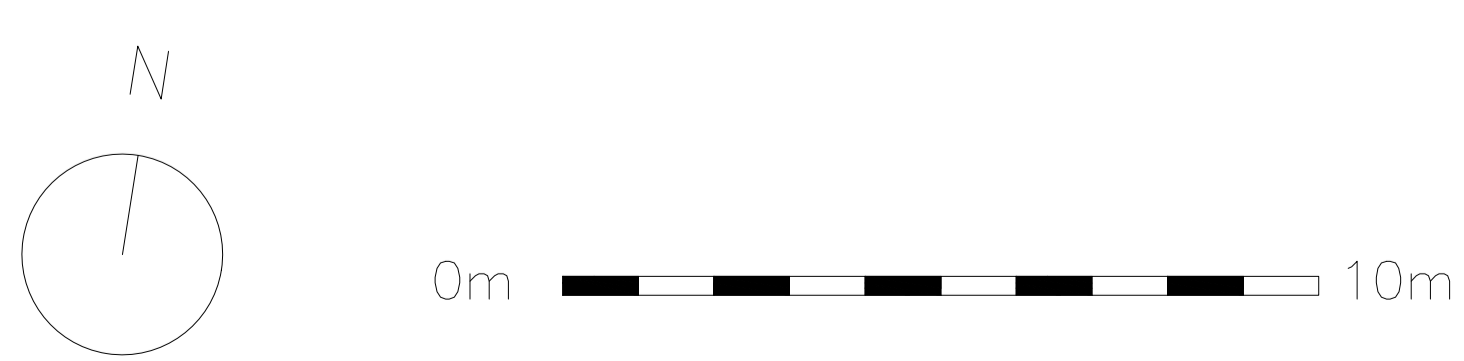


NOTE:
DO NOT SCALE FROM DRAWING USE GIVEN DIMENSIONS ONLY.
ALL DIMENSIONS ARE IN MILLIMETRES.
ALL DIMENSIONS ARE TO BE CHECKED ON SITE.
ANY INCONSISTENCIES OR INACCURACIES ARE TO BE REPORTED TO THE DESIGNER.

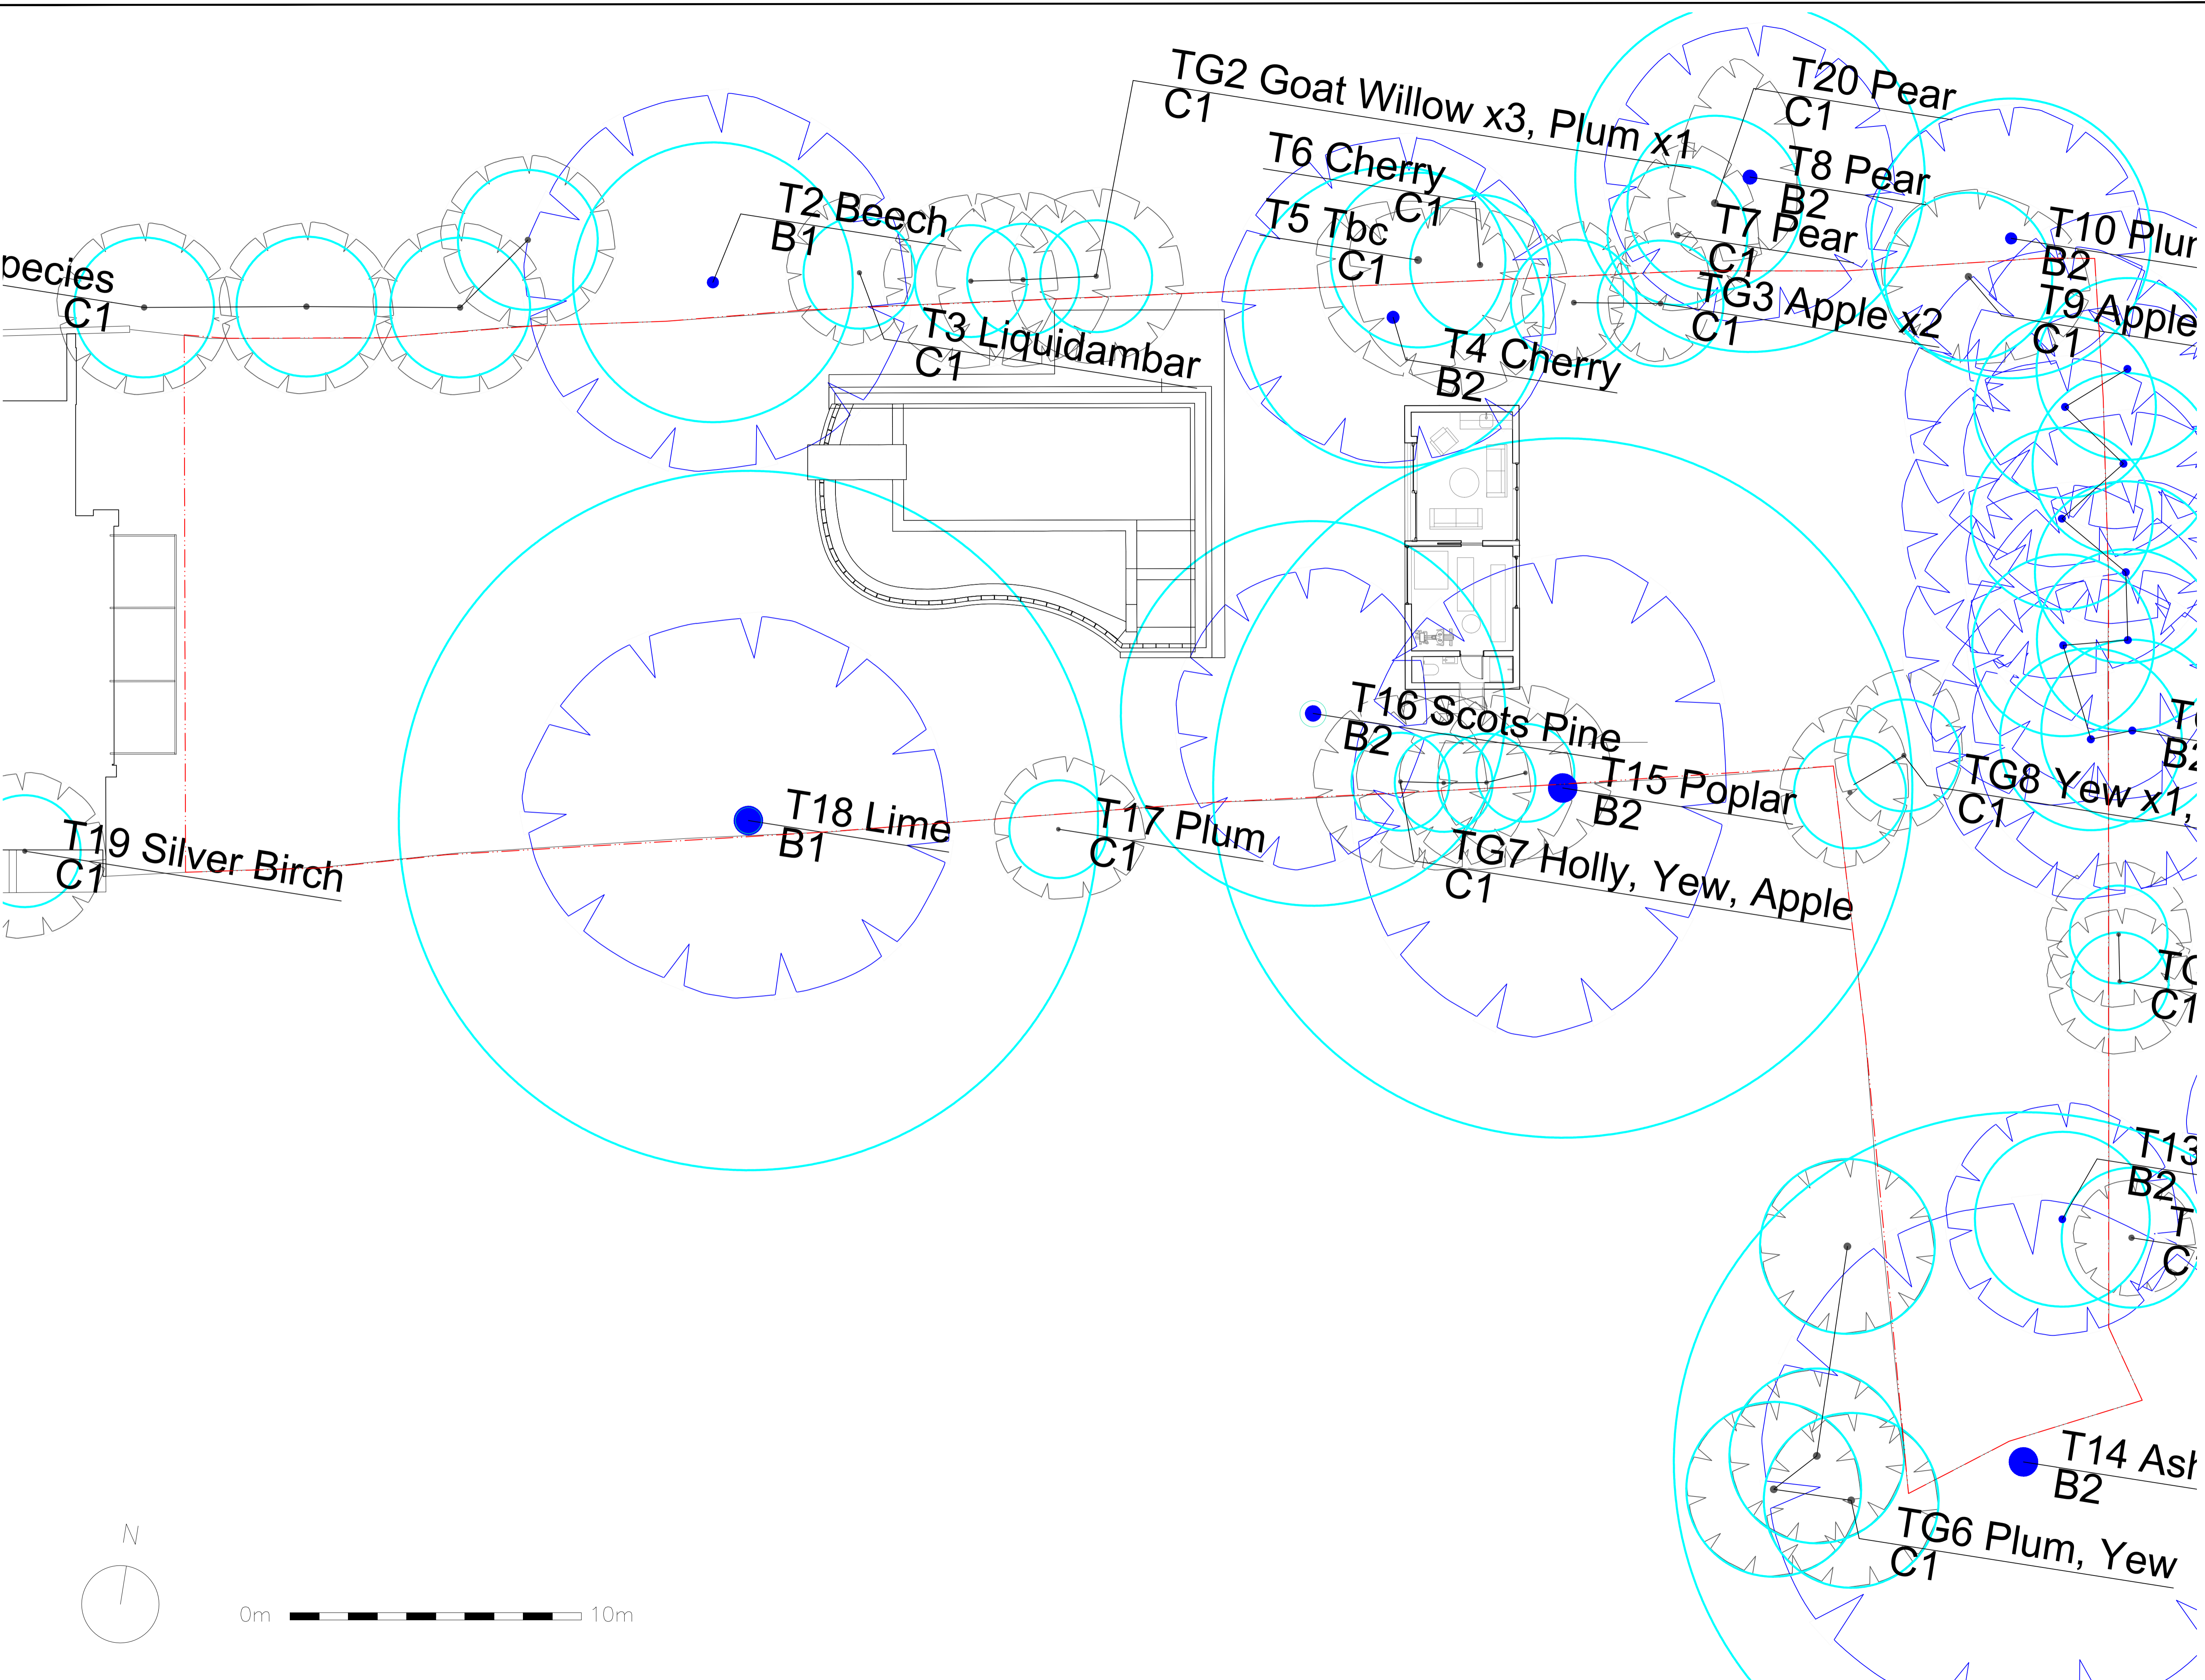

REV	DATE	DESCRIPTION	ES	BS
01	15/12/21	SOUTHWARK PLANNING	ES	BS

©2021 Barbara Samitier Gardens

barbara samitier
LANDSCAPE & GARDEN DESIGN

Barbara Samitier Gardens Ltd
144 St John Street, London SE15 4HQ
Tel: 020 7252 3450
www.barbarasamitiergardens.co.uk

PROJECT		17 COLLEGE ROAD	
TITLE			
Natural Pool & Garden Studio with Tree Survey			
Status:	Drawn:	Checked:	
PLANNING	ES	BS	
Scale:	Date:	Approved:	
1:100 @ A1	21.12.2021	BS	
Drawing & Revision Number:			
BSG-2022-R3A11-R01			