


- NOTE:
- Existing levels are based on survey drawing: N9607-1-R1-Topographical
 - All construction works within root protection area to follow Tamla Trees Arboricultural Report and Method Statement
 - All details to natural pool to Ellicar's Pools detail
 - All dimensions are to be checked on site.

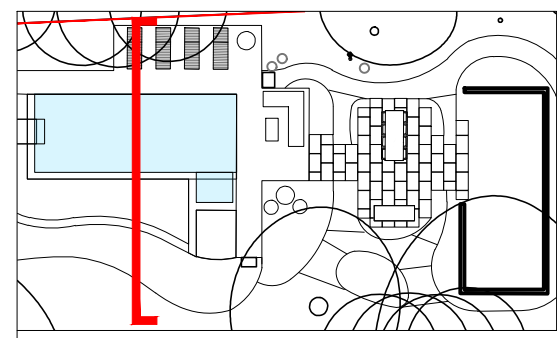

KEYPLAN

DRAWN : OT
 DATE: 19/10/23
 SCALE@A3: 1:50
 STATUS: PLANNING
 DWG NO: 2022-DR-201

REV.	DESCRIPTION	DATE
B	FOR PLANNING	19/10/23
A	PLANNING ISSUE	04/04/23
REV.	DESCRIPTION	DATE

PROJECT TITLE
17 COLLEGE ROAD
 DRAWING TITLE
POOL AND STUDIO
EXISTING AND PROPOSED
SECTION 1

