


NOTES

**Do not scale from drawings**

-

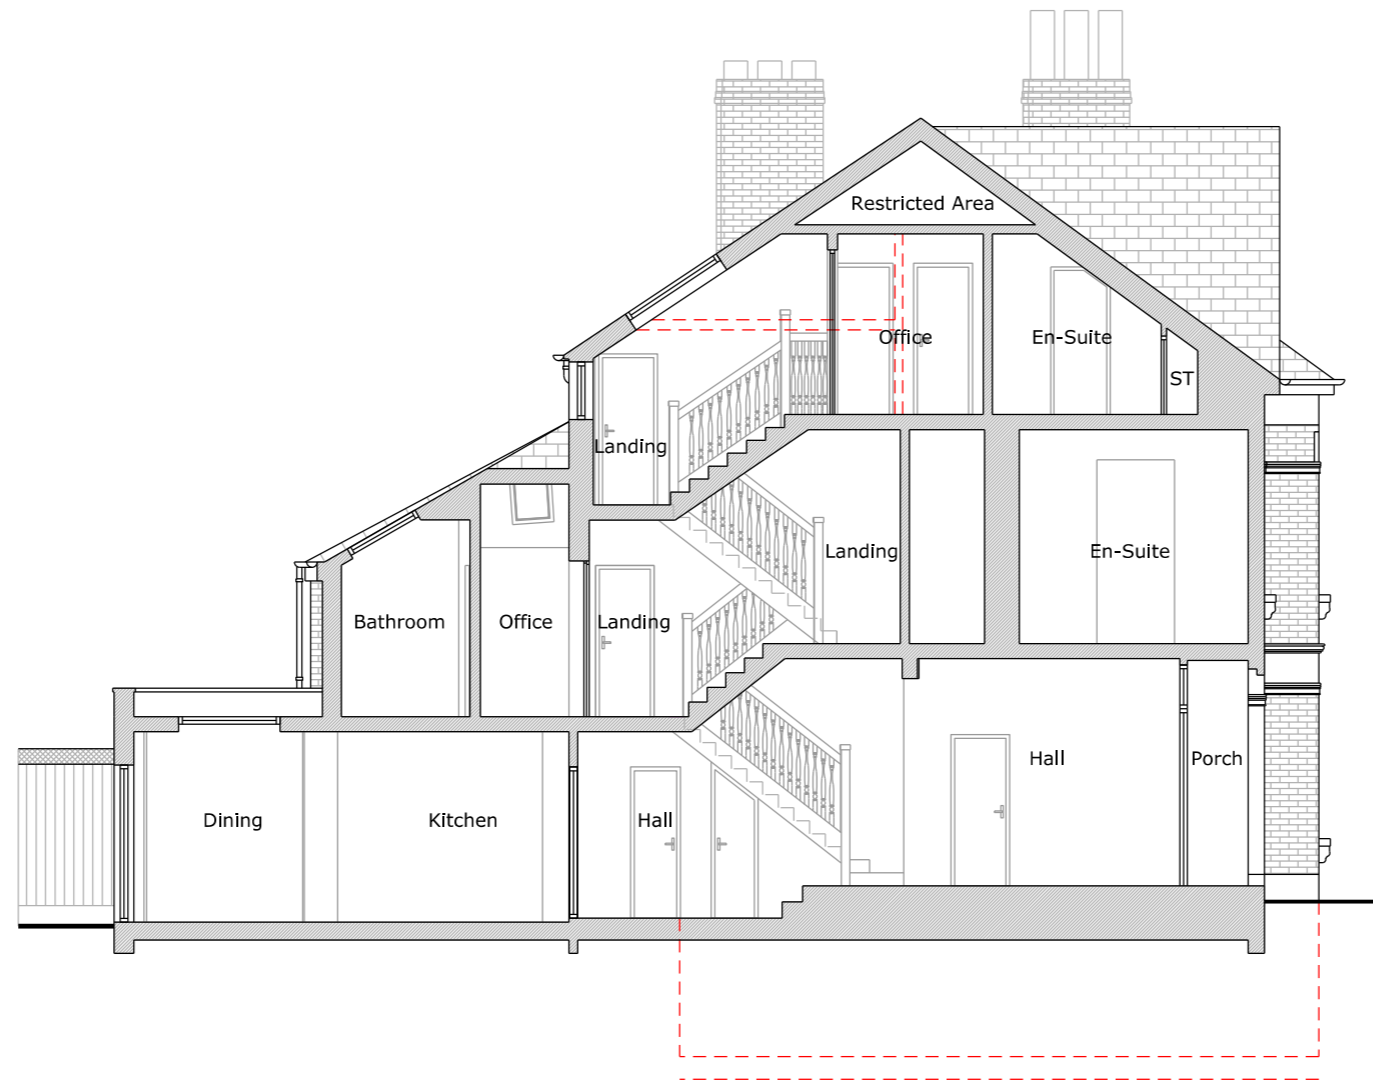

Section A - A

REV	DATE	DESCRIPTION
C	16-10-2023	Planning drawings
B	16-10-2023	Preliminary drawings
A	12-10-2023	Preliminary drawings

REV DATE DESCRIPTION

STATUS

**Planning**

CLIENT

**Georgina Field & Nick Skill**

PROJECT

**1225 - 21 Wyneham Rd**

DRAWING DESCRIPTION

**Exstng Section**

LOCAL AUTHORITY

**Southwark**

DRAWN BY

**HD**

CHECKED BY

**NS**

SCALE

**1:100**

SHEET SIZE

**A3**

DATE

**16-10-2023**

REVISION

**C**

DRAWING NO.

**1225 - EX - 301**

SCALE BAR

