

NOTES

Do not scale from drawings

-

MATERIALS

Walls

- Zinc cladding

Roof

- Aluminium glass roof
- Fibreglass flat roof

Windows

- Aluminium framed windows and oriel window
- Aluminium rooflights

Doors

- Grey aluminium door

Guttering, Downpipes & Fascias

- Box gutter, uPVC downpipe and hopper

- - -

C	16-10-2023	Planning drawings
B	16-10-2023	Preliminary drawings
A	12-10-2023	Preliminary drawings

REV	DATE	DESCRIPTION
-----	------	-------------

STATUS

Planning

CLIENT

Georgina Field & Nick Sklll

PROJECT

1225 - 21 Wyneham Rd

DRAWING DESCRIPTION

Proposed Elevations

LOCAL AUTHORITY

Southwark

DRAWN BY	CHECKED BY
CZ	NS

SCALE	SHEET SIZE
1:100	A3


DATE	REVISION
16-10-2023	C

DRAWING NO.
1225 - PR - 201

SCALE BAR



Front Elevation

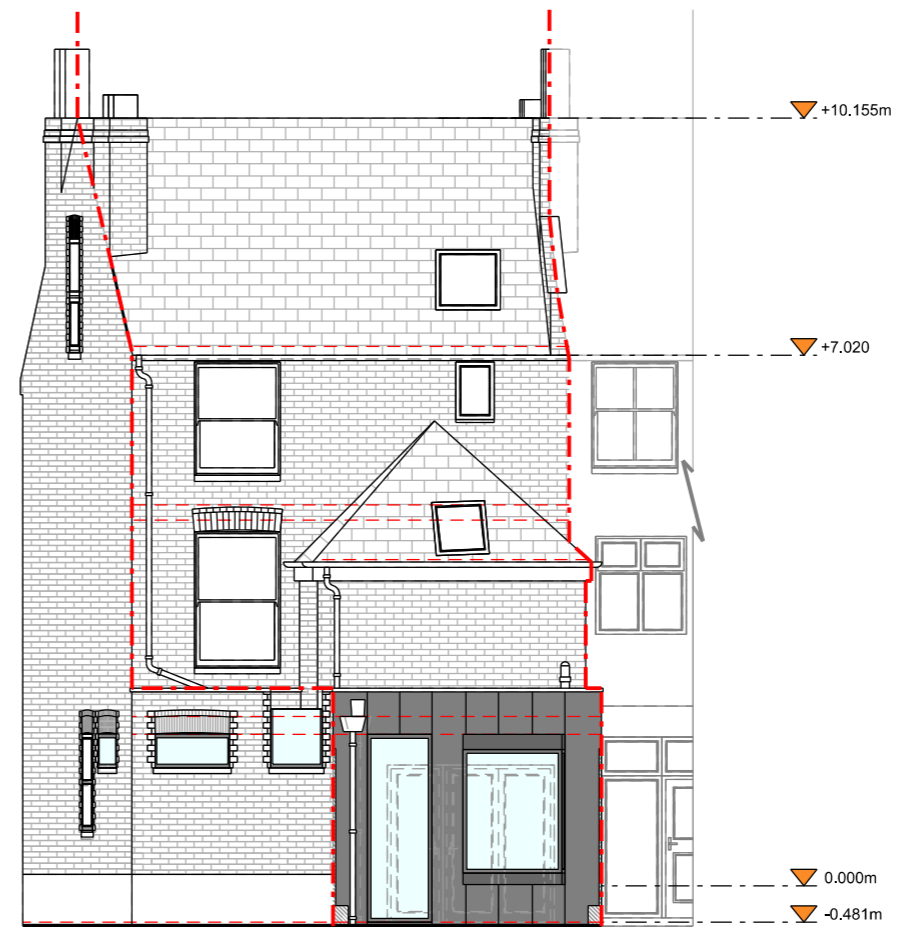

Rear Elevation