


NOTES

Do not scale from drawings

-

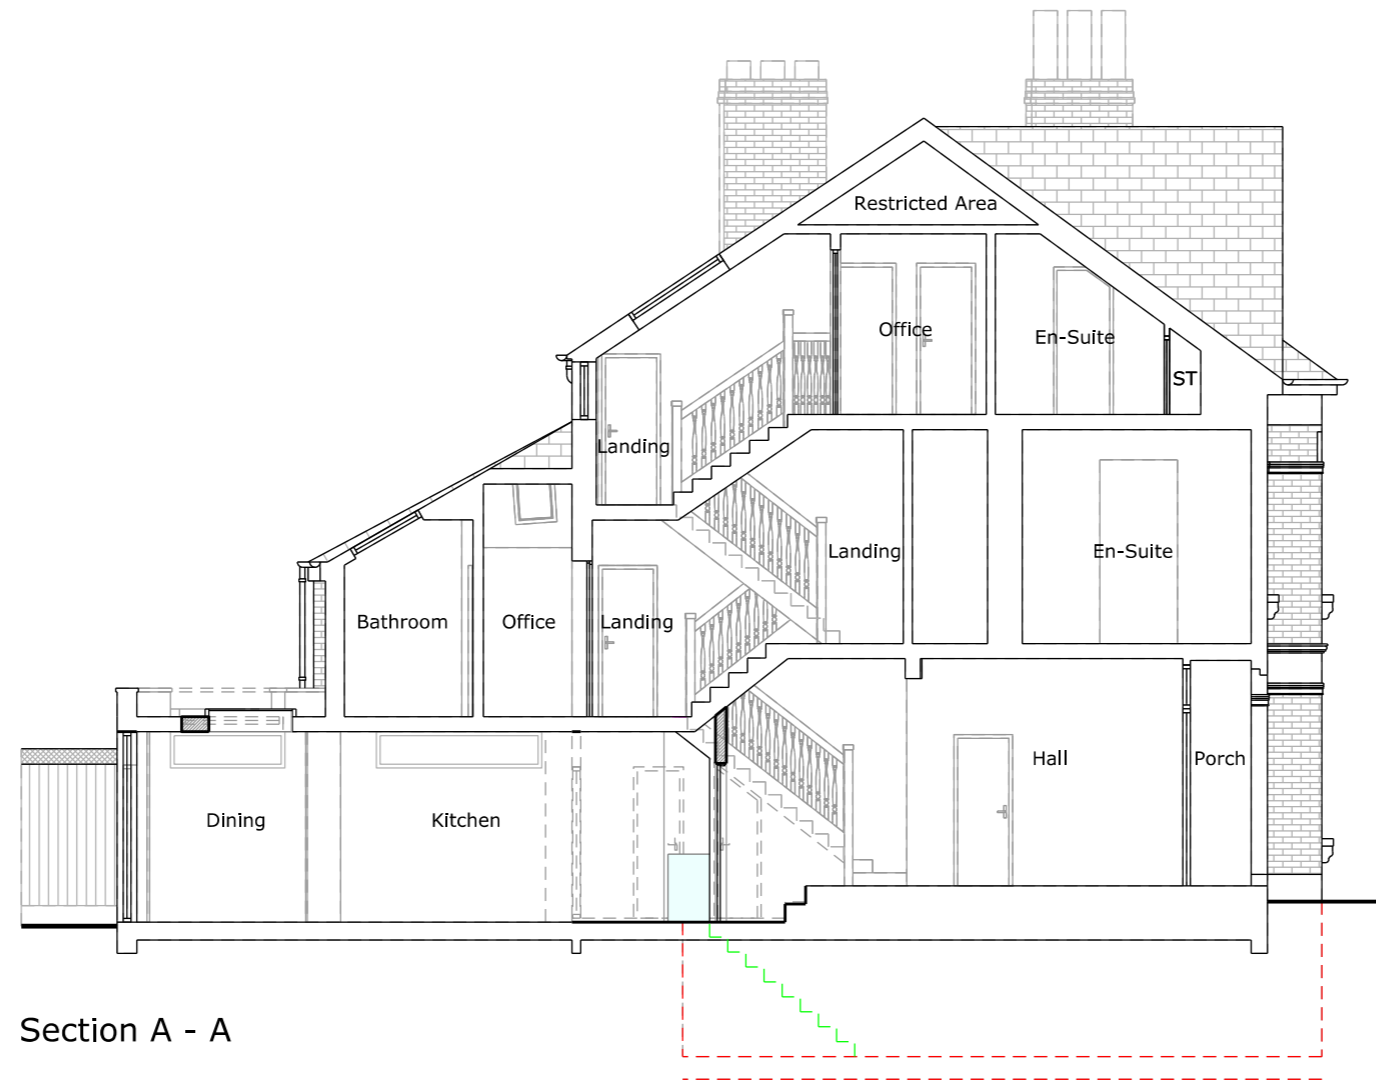

Section A - A

REV	DATE	DESCRIPTION
-	-	-
C	16-10-2023	Planning drawings
B	16-10-2023	Preliminary drawings
A	12-10-2023	Preliminary drawings

REV DATE DESCRIPTION

STATUS

Planning

CLIENT

Georgina Field & Nick Skill

PROJECT

1225 - 21 Wyneham Rd

DRAWING DESCRIPTION

Proposed Section

LOCAL AUTHORITY

Southwark

DRAWN BY

CZ

CHECKED BY

NS

SCALE

1:100

SHEET SIZE

A3

DATE

16-10-2023

REVISION

C

DRAWING NO.

1225 - PR - 301

SCALE BAR

