


- 1. The Royal Pavilion
- 2. Building adjacent to site (62-63 Palace Place)
- 3. Alley way between Palace Place and Old Steine
- 4. Existing trees
- 5. Existing 1.4m tall bow top fencing
- 6. Existing metal gate between MacLaren wall
- 7. Existing Old Steine footpath outside of site
- 8. Existing Elm
- 9. Existing ground level within the Pavilion Gardens
- 10a. Existing piers to MacLaren wall
- 10b. Existing MacLaren wall
- 11. Existing grass verge between boundary and MacLaren wall (short mown)
- 12. Existing vegetation between MacLaren wall and existing footpath
- 13. Existing footpath

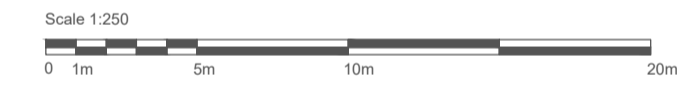


NOTES

This drawing is Copyright and shall not be produced nor used for any other purpose without the written permission of the Landscape Architects.

Do not scale from this drawing.

The Contractor is responsible for checking all dimensions on site and report any discrepancies, errors or omissions to the Landscape Architects immediately.

The Contractor shall ensure that all goods, materials and workmanship conform with current British Agreements Certificates, British Standards and Building Regulations, and ensure that all works are executed in full compliance with all current Codes of Practice and Regulations in respect of Health & Safety.

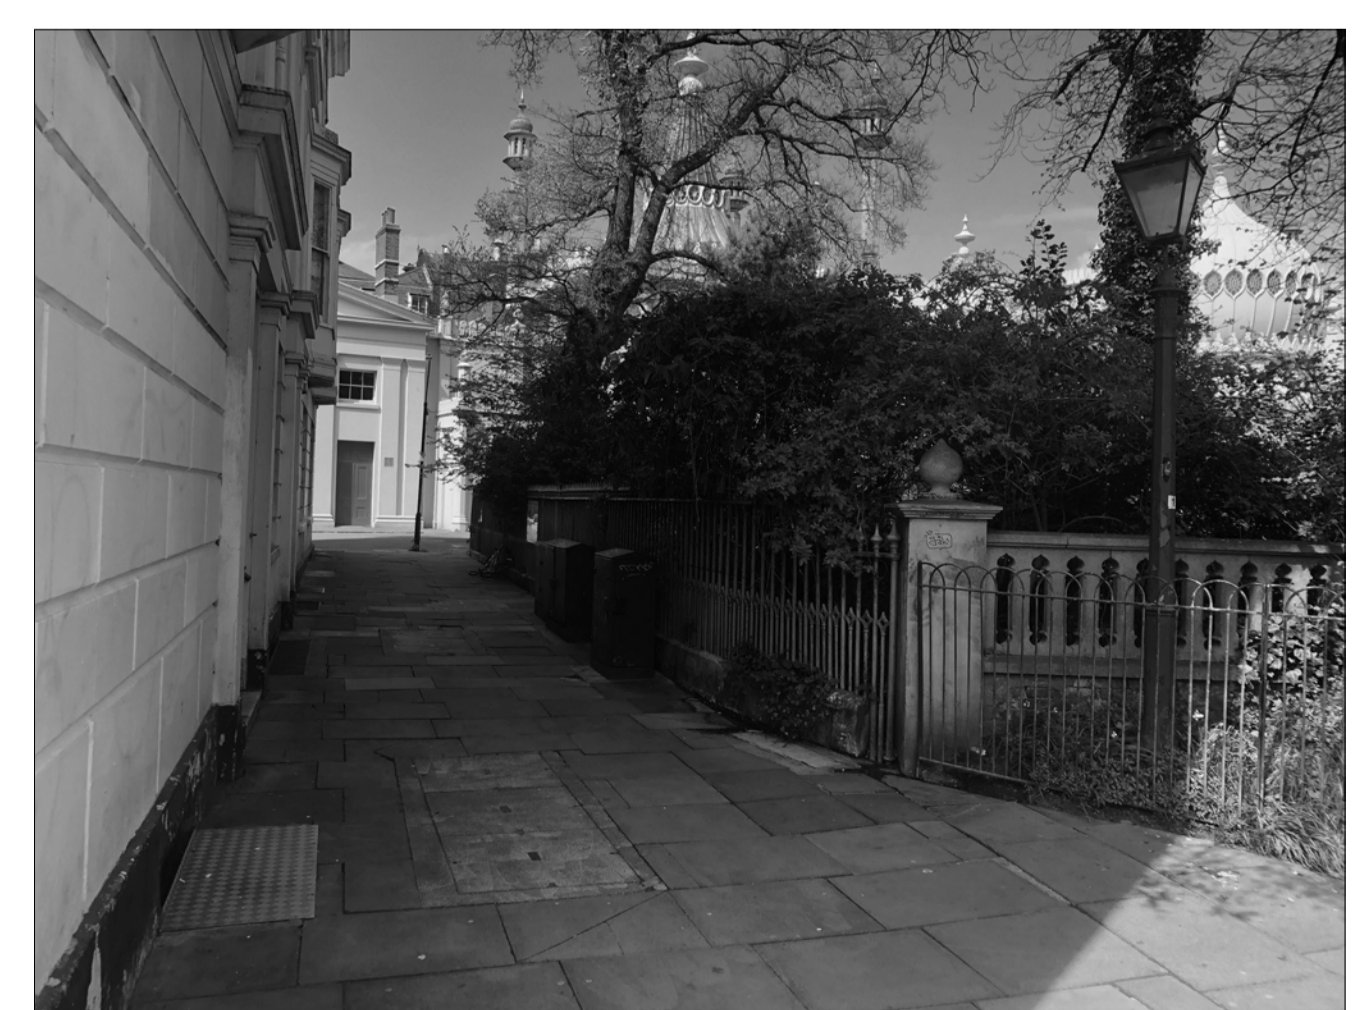

Rev	Date	By	Description	Ckd

ALLEN SCOTT LANDSCAPE ARCHITECTURE

Drawing Status: **For Planning**

Project: **Royal Pavilion Gardens**

Drawing Title: **Sections - Old Steine Existing**

Client: **Brighton & Hove Museums**

Scale: **as shown @ A1**

Date: **18.05.22**

Job No.: **22-725**

Drawing No.: **725-206**