


Notes

Existing building information derived from survey information supplied by Allen Scott Landscape Architects and received 08/08/2022. All dimensions to be confirmed on site.

Design pending input from specialist structural and M+E consultants.

Design pending structural survey information.

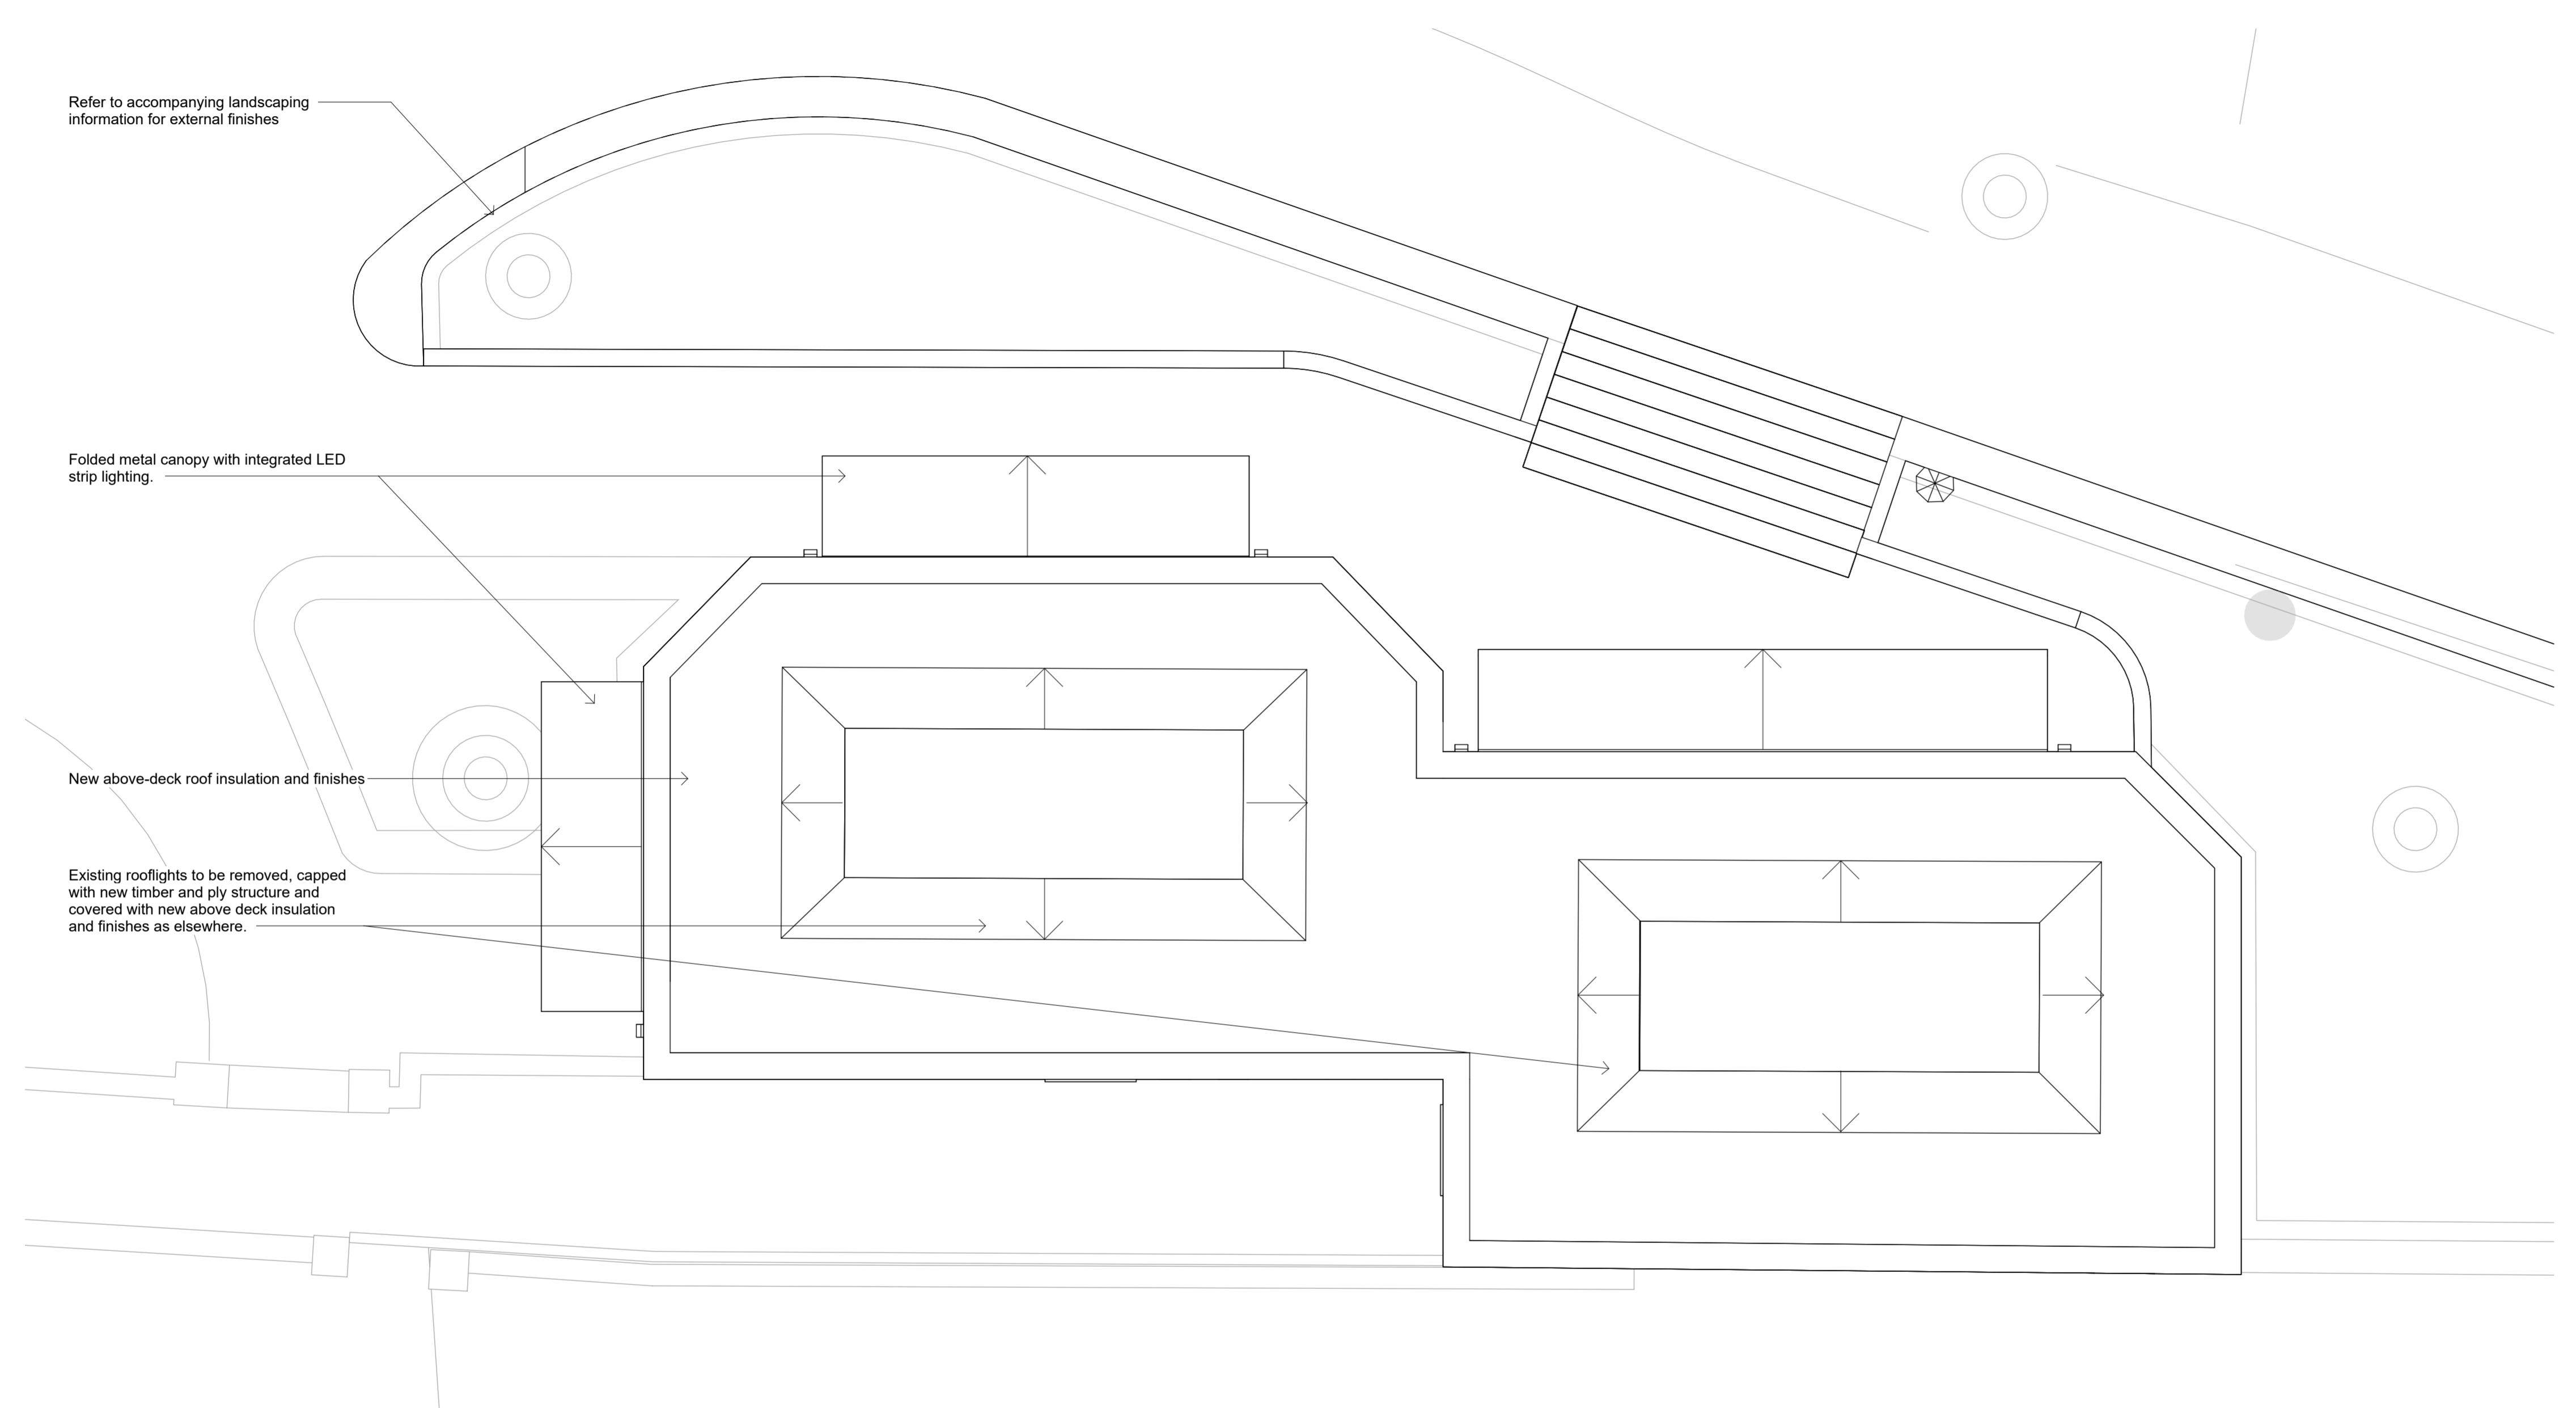

1 Roof Plan
2001 1 : 50

Rev	Date	Description	Drwn
P1	26/07/2023	PLANNING	

r h partnership architects
28 Foundry Street Brighton BN1 4AT
T 01273 645220
www.rhpartnership.co.uk
brighton@rhpartnership.co.uk

Project
Brighton Royal Estate Phase 02

Drawing
Roof Plan

Project	originator	volume	level	type	role	number	revision
P1154-RHP-TB-XX-DR-A-						2001	P1
Scale(s)	RHP Project	First Issued	Drwn	Chkd			
1 : 50@A1	P1154		PH	PN			
Status							Suitability
PLANNING							SS2

