


NOTES

1. DO NOT SCALE THIS DRAWING. WORK TO FIGURED DIMENSIONS ONLY. ALL DIMENSIONS ARE IN MILLIMETRES (mm) UNLESS NOTED OTHERWISE.
2. This drawing is to be read in conjunction with all relevant Architect's, Engineer's and Specialist's drawings and their respective Specifications.
3. All work to comply with the relevant British Standards, Codes of Practice and the Building Regulations.
4. Any discrepancies between all working drawings, specifications and schedules of all disciplines to be immediately notified to CTP for clarification/correction prior to construction of relevant structure.

EXISTING SERVICE LEGEND

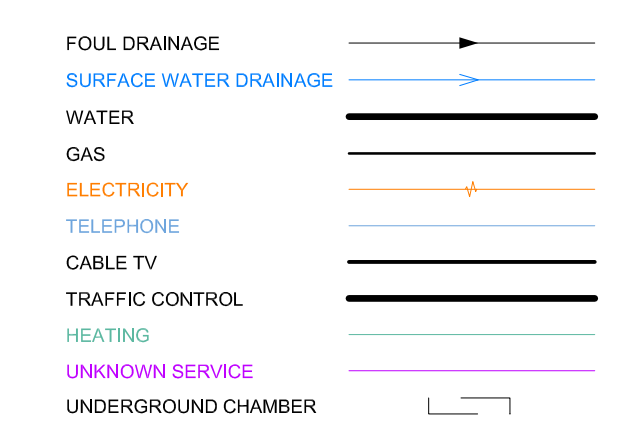


ELECTRO-DETECTION TECHNIQUES HAVE BEEN USED IN THE LOCATION OF UNDERGROUND SERVICES. THE RESULTS ARE NOT INFALLIBLE AND TRIAL EXCAVATIONS MUST BE CARRIED OUT TO CONFIRM SERVICE IDENTIFICATION, POSITION AND PARTICULARLY DEPTHS. ALTHOUGH ALL REASONABLE EFFORT HAS BEEN MADE IN SEARCHING AVAILABLE RECORD DRAWINGS THE COMPLETENESS OF THE UNDERGROUND SERVICES INFORMATION CANNOT BE GUARANTEED. UNLESS OTHERWISE STATED, DRAINAGE PIPES ARE 100mm DIAMETER.

THE IDENTIFICATION OF SERVICE COVERS HAS BEEN MADE BY A SURFACE INSPECTION ONLY. CRITICAL IDENTIFICATIONS SHOULD BE VERIFIED BY THE LIFTING OF COVERS OR A FULL UTILITIES SURVEY.

DUE TO THE INHERENT INSTABILITY OF PAPER MATERIALS, DRAWINGS PLOTTED ON PAPER MAY BE STRETCHED AND DISTORTED. DIMENSIONS SCALED FROM PAPER PLOTS SHOULD THEREFORE BE TREATED WITH CAUTION.

KEY PLAN

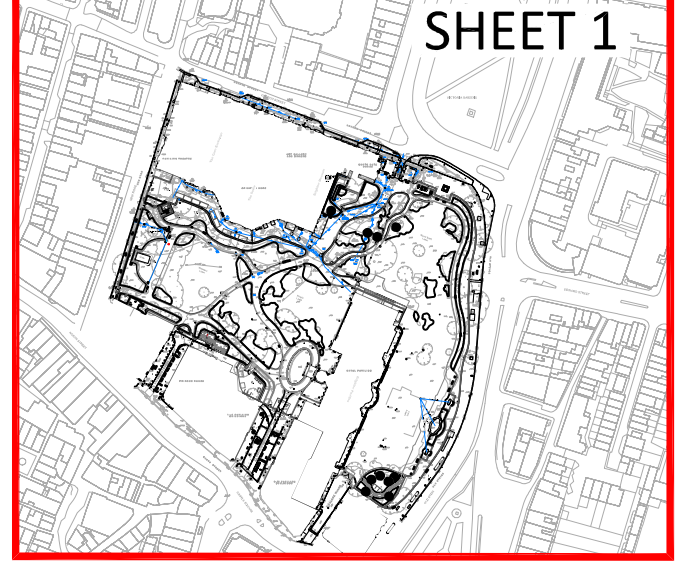

SHEET 1

PRELIMINARY

P3	Amendments as per comments	05.09.23	SV	SM
P2	Changes in drainage layout	11.08.2023	SV	SM
P1	Preliminary	23.05.23	SF	SM
Revision	Amendments	Date	Rev'd	Check
Created by:	SF	May 2023		CIVIL



Suffolk House 154 High Street
 Sevenoaks Kent TN13 1XE UK
 UK: +44 (0)1732 740195
 www.ctp-llp.com

Project Title: **Royal Pavilion Gardens**

Drawing Title: **Proposed Drainage Layout Sheet 1 of 5**

Drawing Number: **A8394-1500** Scale: **1:500 @A1**
Unless Noted Otherwise

