


- NOTES**
- DO NOT SCALE THIS DRAWING. WORK TO FIGURED DIMENSIONS ONLY. ALL DIMENSIONS ARE IN MILLIMETRES (mm) UNLESS NOTED OTHERWISE.
 - This drawing is to be read in conjunction with all relevant Architect's, Engineer's and Specialist's drawings and their respective Specifications.
 - All work to comply with the relevant British Standards, Codes of Practice and the Building Regulations.
 - Any discrepancies between all working drawings, specifications and schedules of all disciplines to be immediately notified to CTP for clarification/correction prior to construction of relevant structure.

- KEY**
- Existing SW network - To be confirmed
 - 100mm \varnothing Foul Water Drain
 - 100mm \varnothing Surface Water Drain
 - 1200 \varnothing PCC S.W. Manhole
 - PPIC S.W. Inspection Chamber
 - FG Foul Gully
 - SVP Soil & Vent Pipe

SVP to be connected to existing system from the existing WC Block

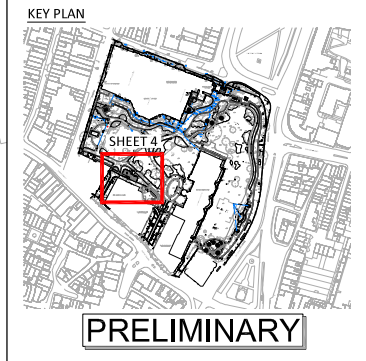

Revision	Amendments	Date	Rev'd	Check'd
P3	Amendments as per comments	05.09.23	SV	SM
P2	Changes in drainage layout	11.08.2023	SV	SM
P1	Preliminary	02.08.23	SF	AK

ctp consulting engineers

Suffolk House 154 High Street
 Sevenoaks Kent TN13 1XE UK
 UK +44 (0)1732 740195
 www.ctp-llp.com

Project Title: **Royal Pavilion Gardens**

Drawing Title: **Proposed Drainage Layout Sheet 4 of 5**

