


- NOTES**
- DO NOT SCALE THIS DRAWING. WORK TO FIGURED DIMENSIONS ONLY. ALL DIMENSIONS ARE IN MILLIMETRES (mm) UNLESS NOTED OTHERWISE.
 - This drawing is to be read in conjunction with all relevant Architect's, Engineer's and Specialist's drawings and their respective Specifications.
 - All work to comply with the relevant British Standards, Codes of Practice and the Building Regulations.
 - Any discrepancies between all working drawings, specifications and schedules of all disciplines to be immediately notified to CTP for clarification/correction prior to construction of relevant structure.

- KEY**
- Existing SW network - To be confirmed
 - 100mmØ Foul Water Drain
 - 100mmØ Surface Water Drain
 - 1200Ø PCC S.W. Manhole
 - PPIC S.W. Inspection Chamber
 - FG Foul Gully
 - SVP Soil & Vent Pipe

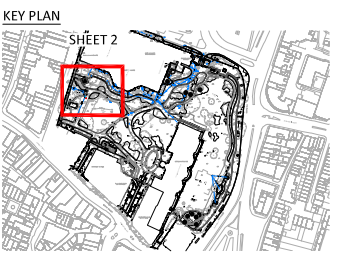

PRELIMINARY

| Revision | Amendments | Date | Rev'd | Check'd |
|----------|----------------------------|------------|-------|---------|
| P3 | Amendments as per comments | 05.09.23 | SV | SM |
| P2 | Changes in drainage layout | 11.08.2023 | SV | SM |
| P1 | Preliminary | 02.08.23 | SF | AK |

ctp consulting engineers

Suffolk House 154 High Street
 Sevenoaks Kent TN13 1XE UK
 UKC +44 (0)1732 740195
 www.ctp-lps.com

Project Title: **Royal Pavilion Gardens**

Drawing Title: **Proposed Drainage Layout Sheet 2 of 5**