



- Key
- Residential Curtilage
 - Agricultural Curtilage
 - Application Site

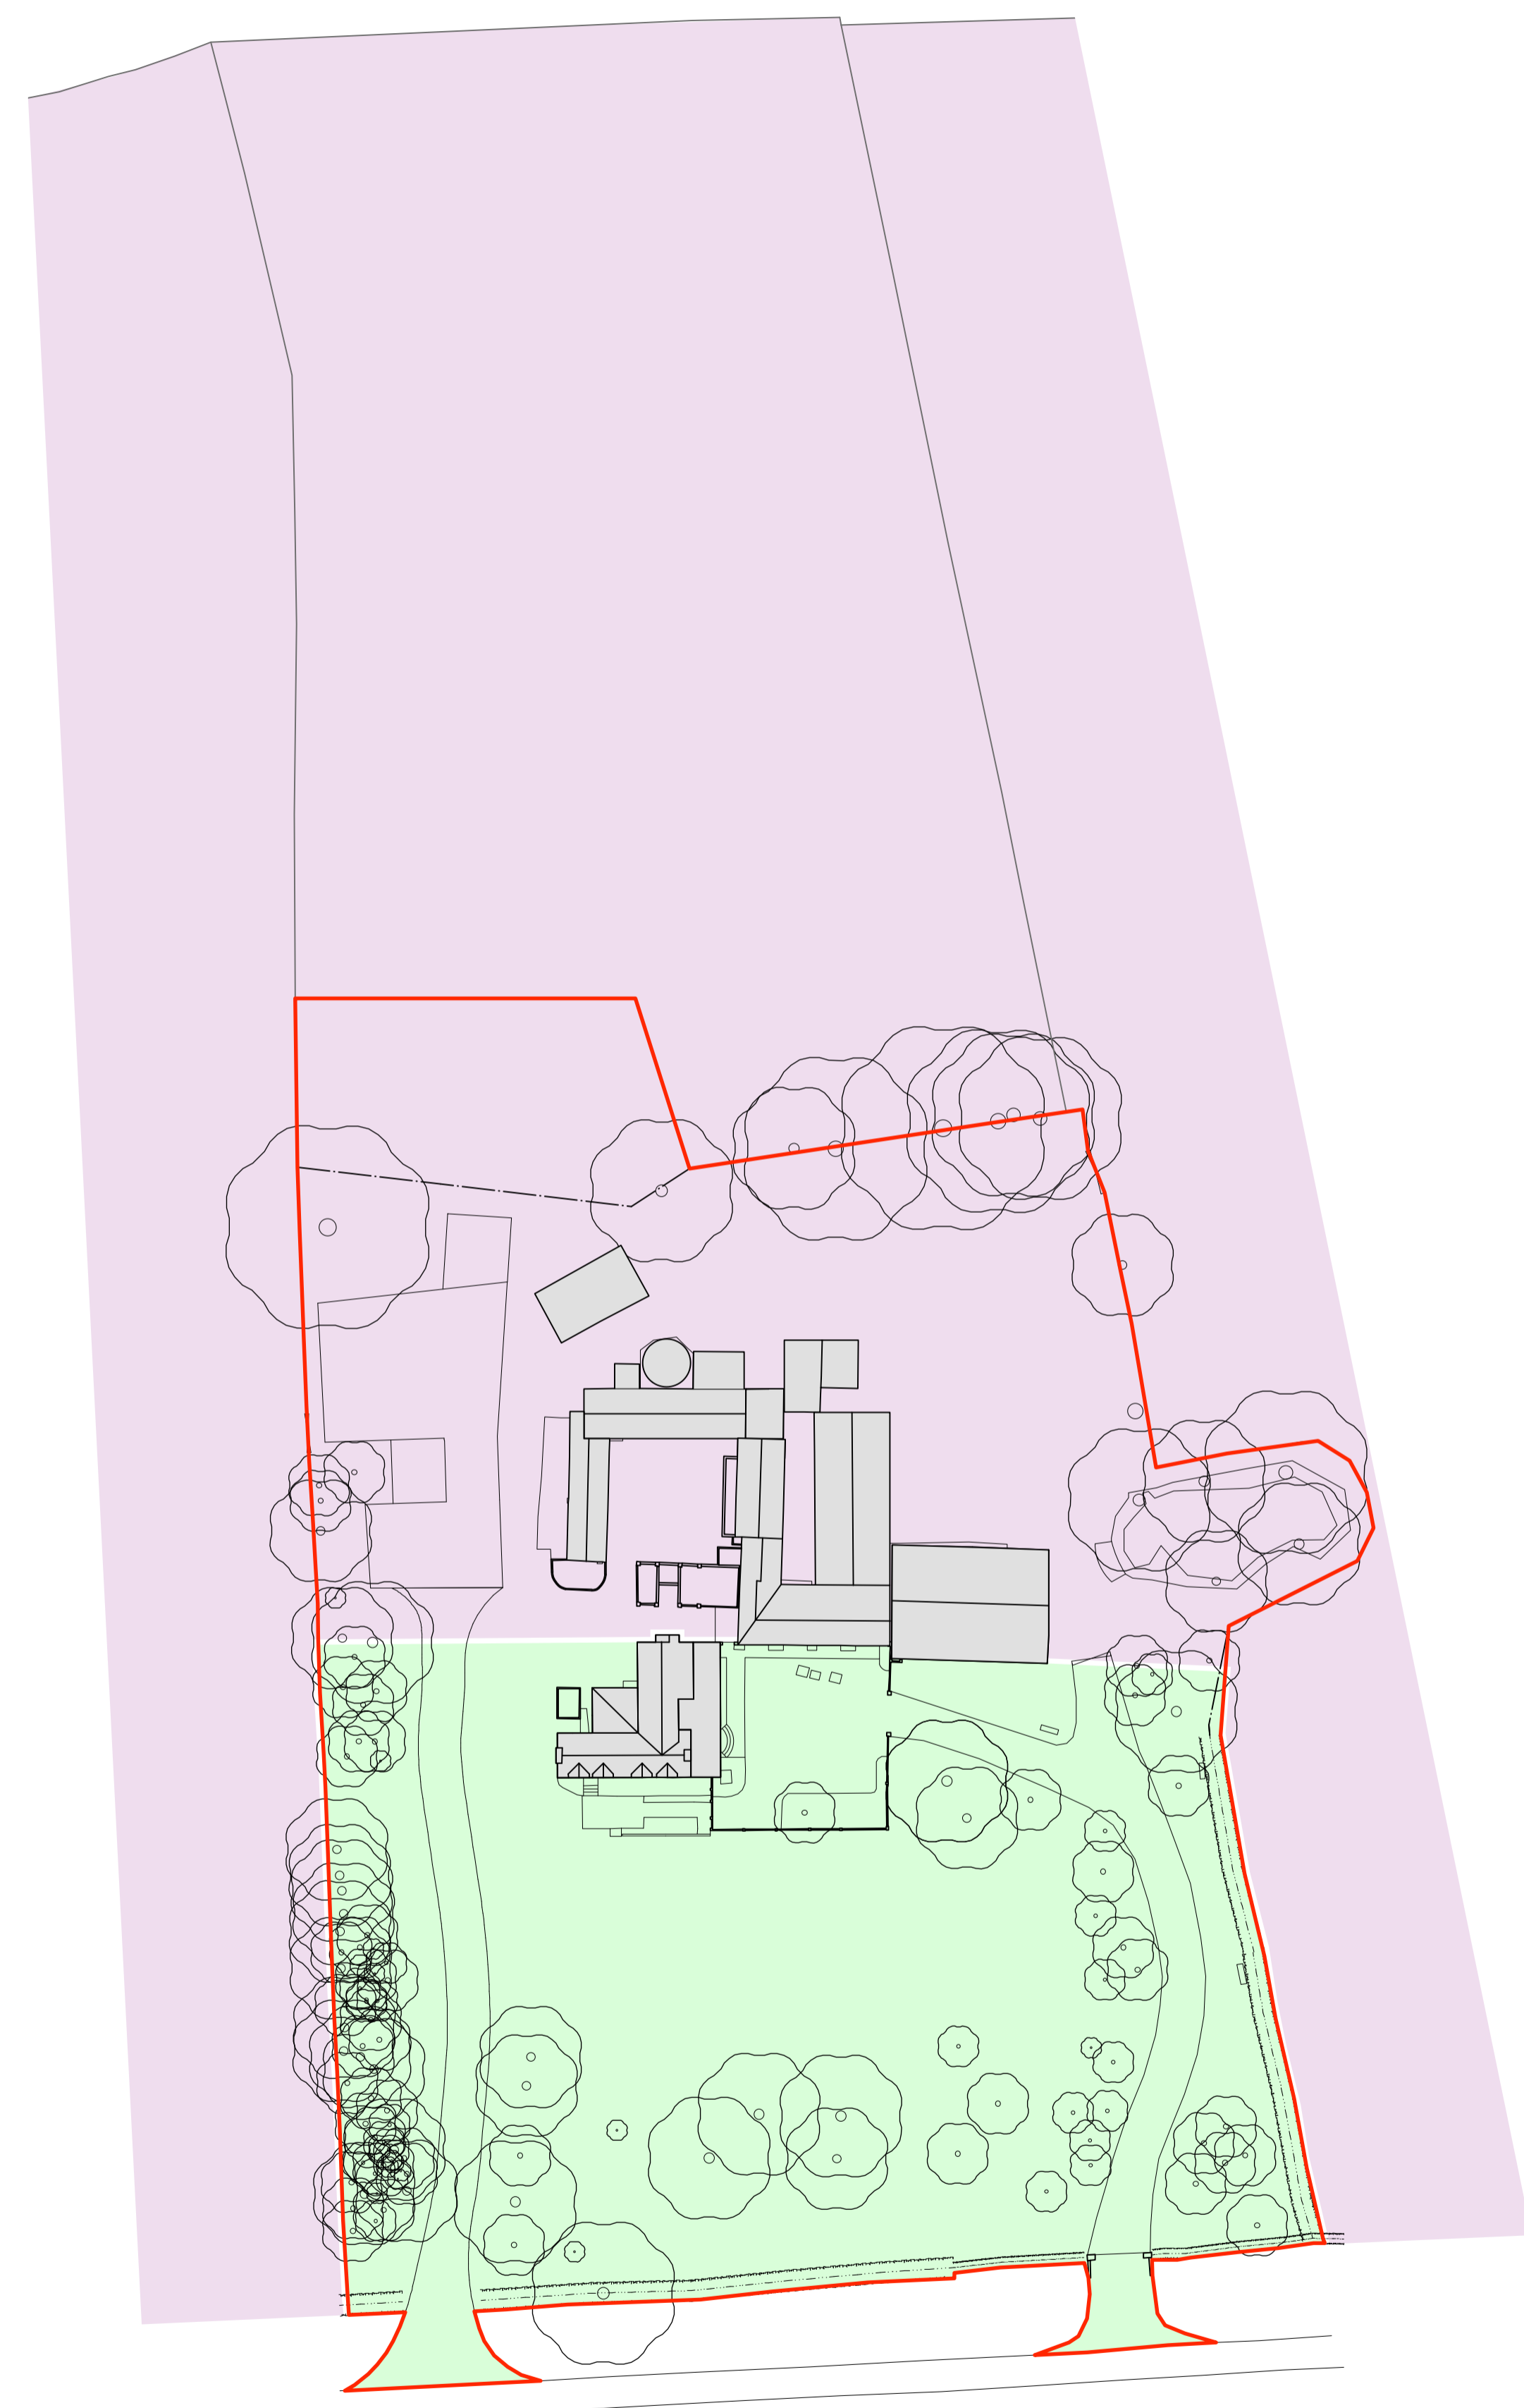


Existing Site Block Plan
existing curtilages shown as confirmed by Rushcliffe Borough Council
1.500

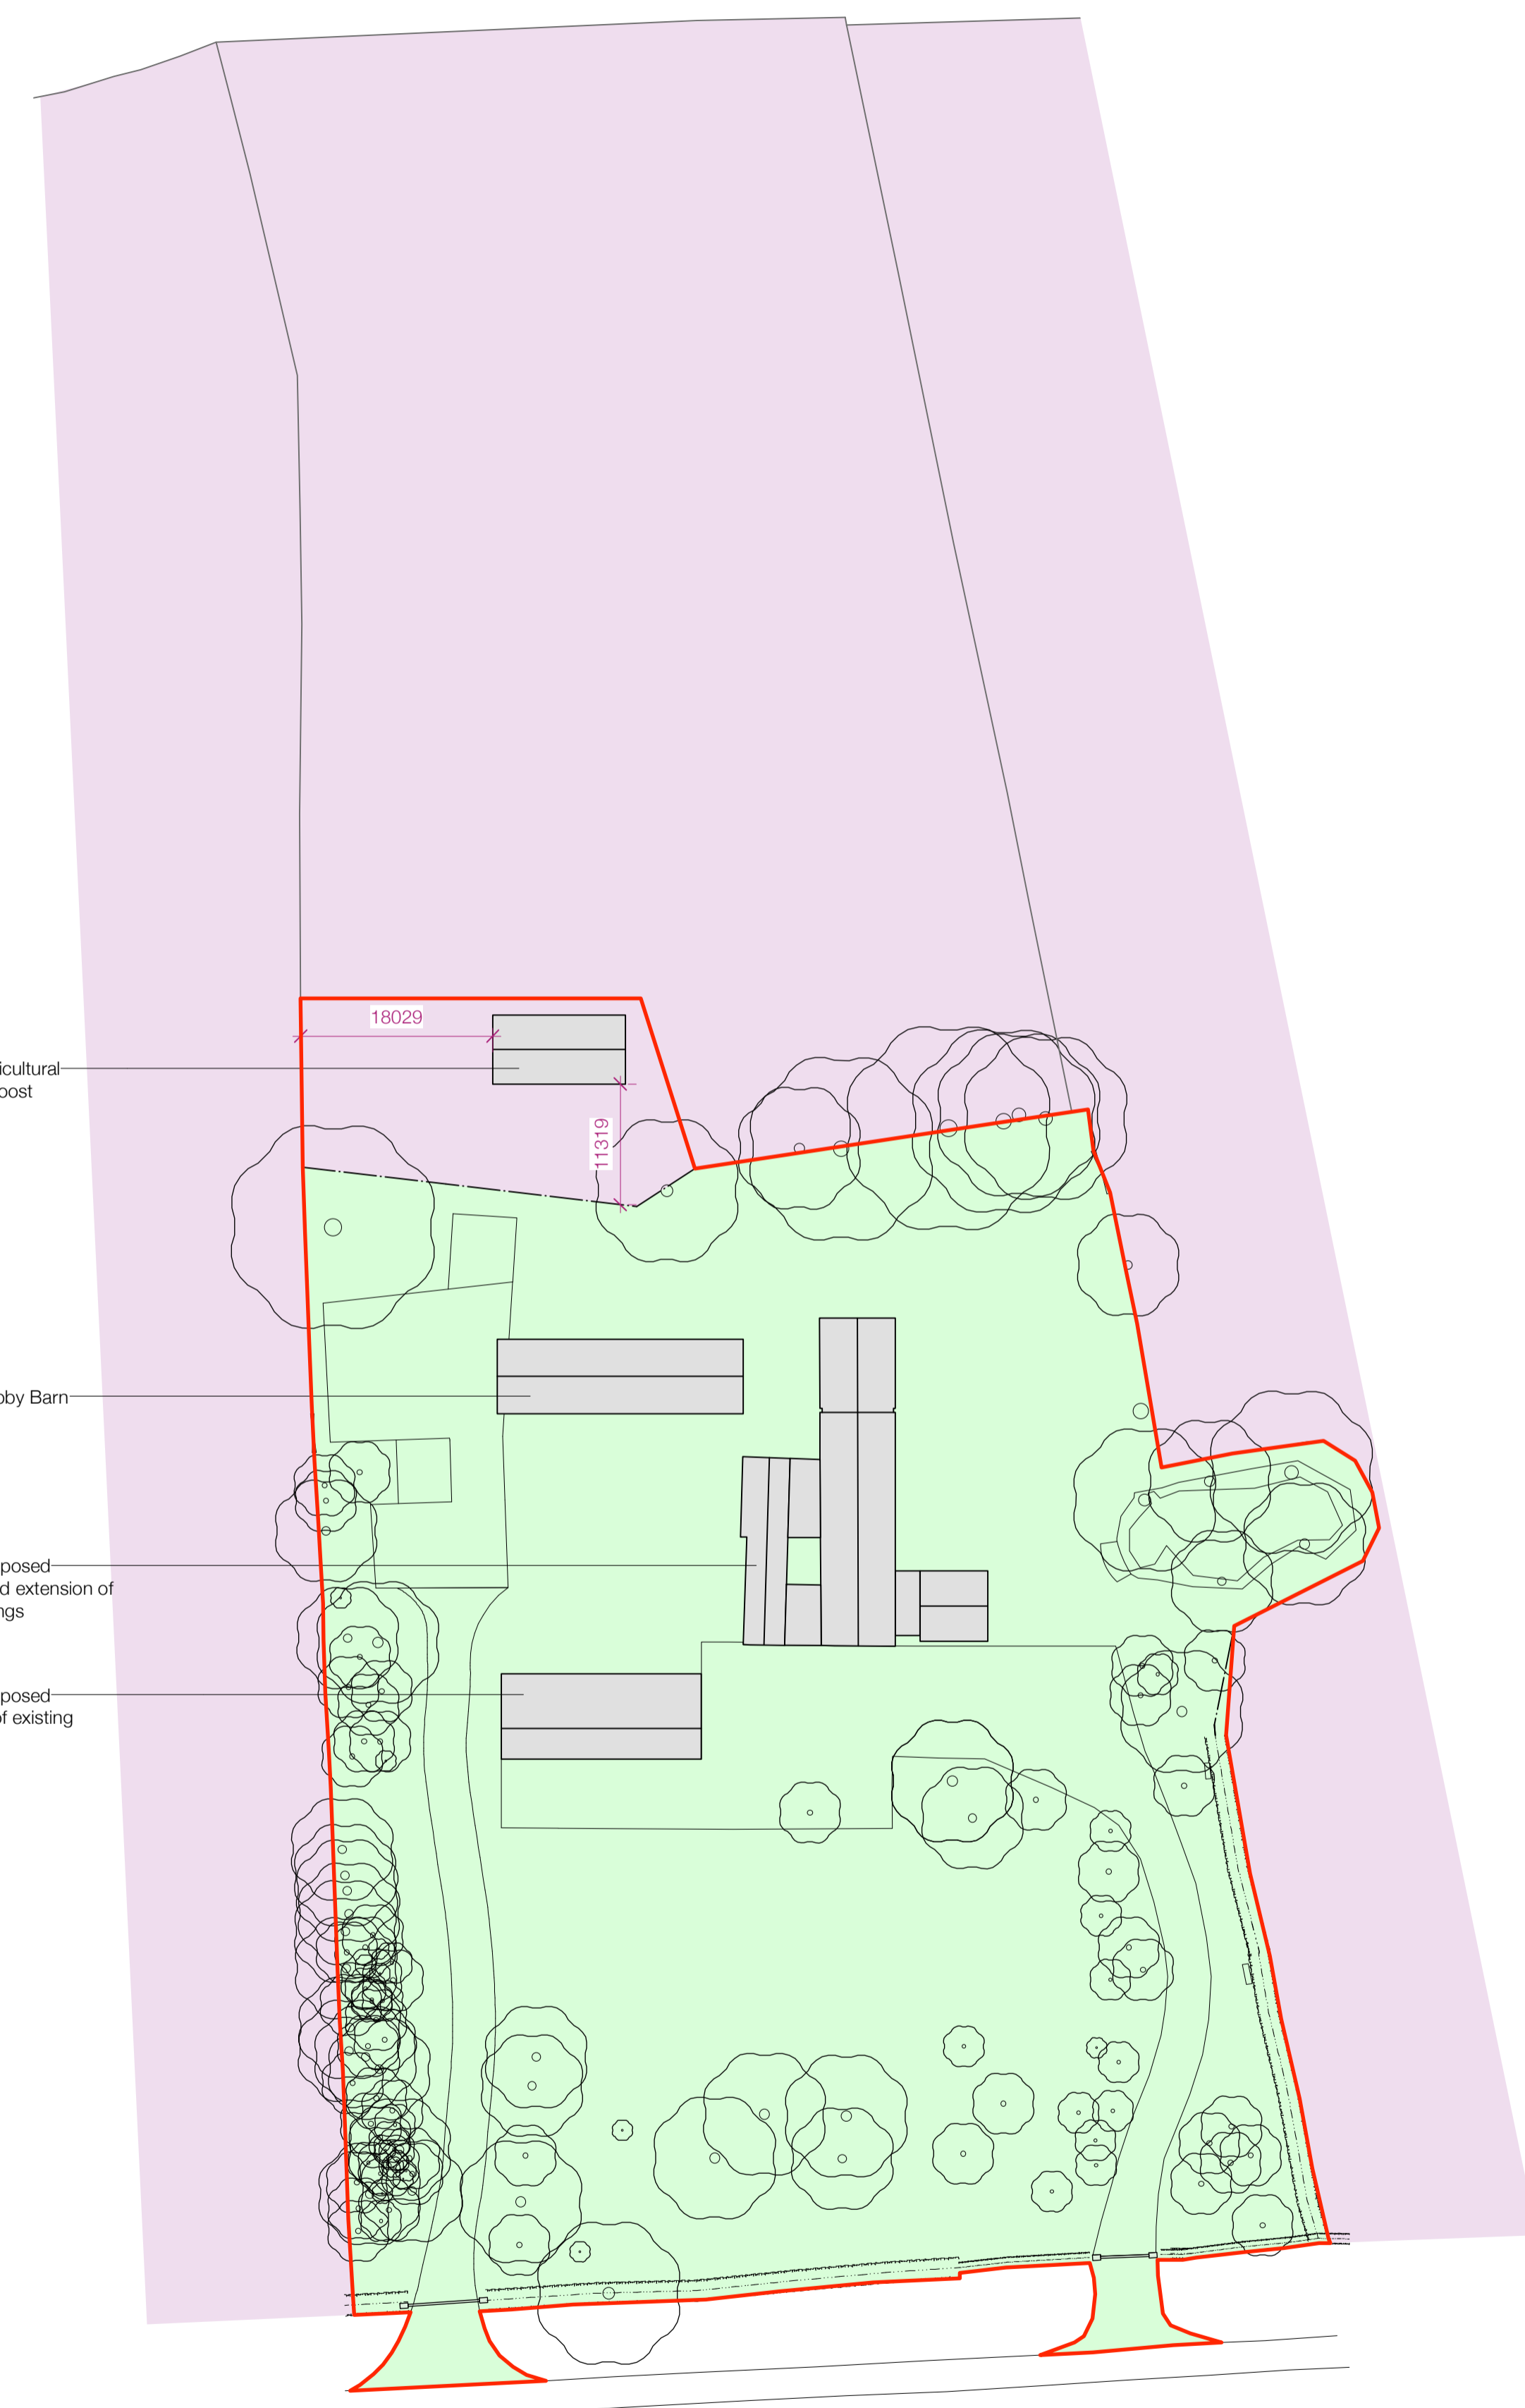

- Proposed Agricultural Store & Bat Roost
- Proposed Hobby Barn
- House 1 - Proposed conversion and extension of existing buildings
- House 2 - Proposed replacement of existing dwelling

Proposed Site Block Plan
with proposed curtilages shown
1.500

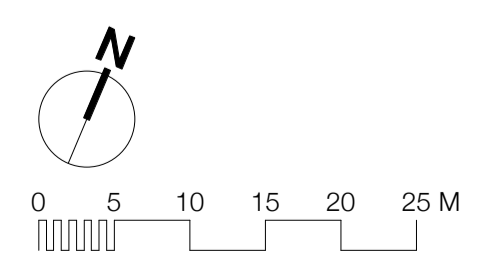

A	02/11/23	Redline amended for planning app	TE
REV	DATE	DESCRIPTION	BY

AJA
Allan Joyce Architects Ltd
Architects, Landscape & Interior Design
16-20 Bath Street, Nottingham NG1 1DF
T 0115 8418418 E design@ajald.co.uk

CLIENT
Roy & Rachael Allum

PROJECT
Sycamore Lodge

DRAWING
Existing & Proposed Site Block Plans
with curtilages shown

PROJECT NUMBER	SCALE @ A1	DATE	BY
3966	1:500	September '23	CS

DRAWING NUMBER	REVISION	STATUS
016	A	Planning

This drawing is copyright and remains the property of Allan Joyce Architects Ltd. Generally do not scale drawings. All dimensions to be confirmed on site. Print Size Check