


©NATASCHA DARTNALL STUDIOS 2022

- All designs are the property of Natascha Dartnall Studios, and cannot be used without their written approval. Upon Completion of work all designs, drawings, sketches, specifications and other documents shall be returned to Natascha Dartnall Studios.
- Do not scale from this drawing, work from figured dimensions only.
- All dimensions must be checked on site by the relevant contractor.
- All Natascha Dartnall Studios drawings, schedules and presentations are DESIGN INTENT and issued for INFORMATION ONLY. All information to be verified by the Architect and relevant sub-contractor.
- Natascha Dartnall Studios has made recommendations for aesthetic purposes. Whilst every care has been taken to identify products of a high quality, Natascha Dartnall Studios cannot be held responsible for variations in the appearance, quality or performance of any product supplied by another party. Natascha Dartnall Studios does not guarantee or warrant in any fashion the acts, labour and/or performance of any supplier listed or instructed by others.

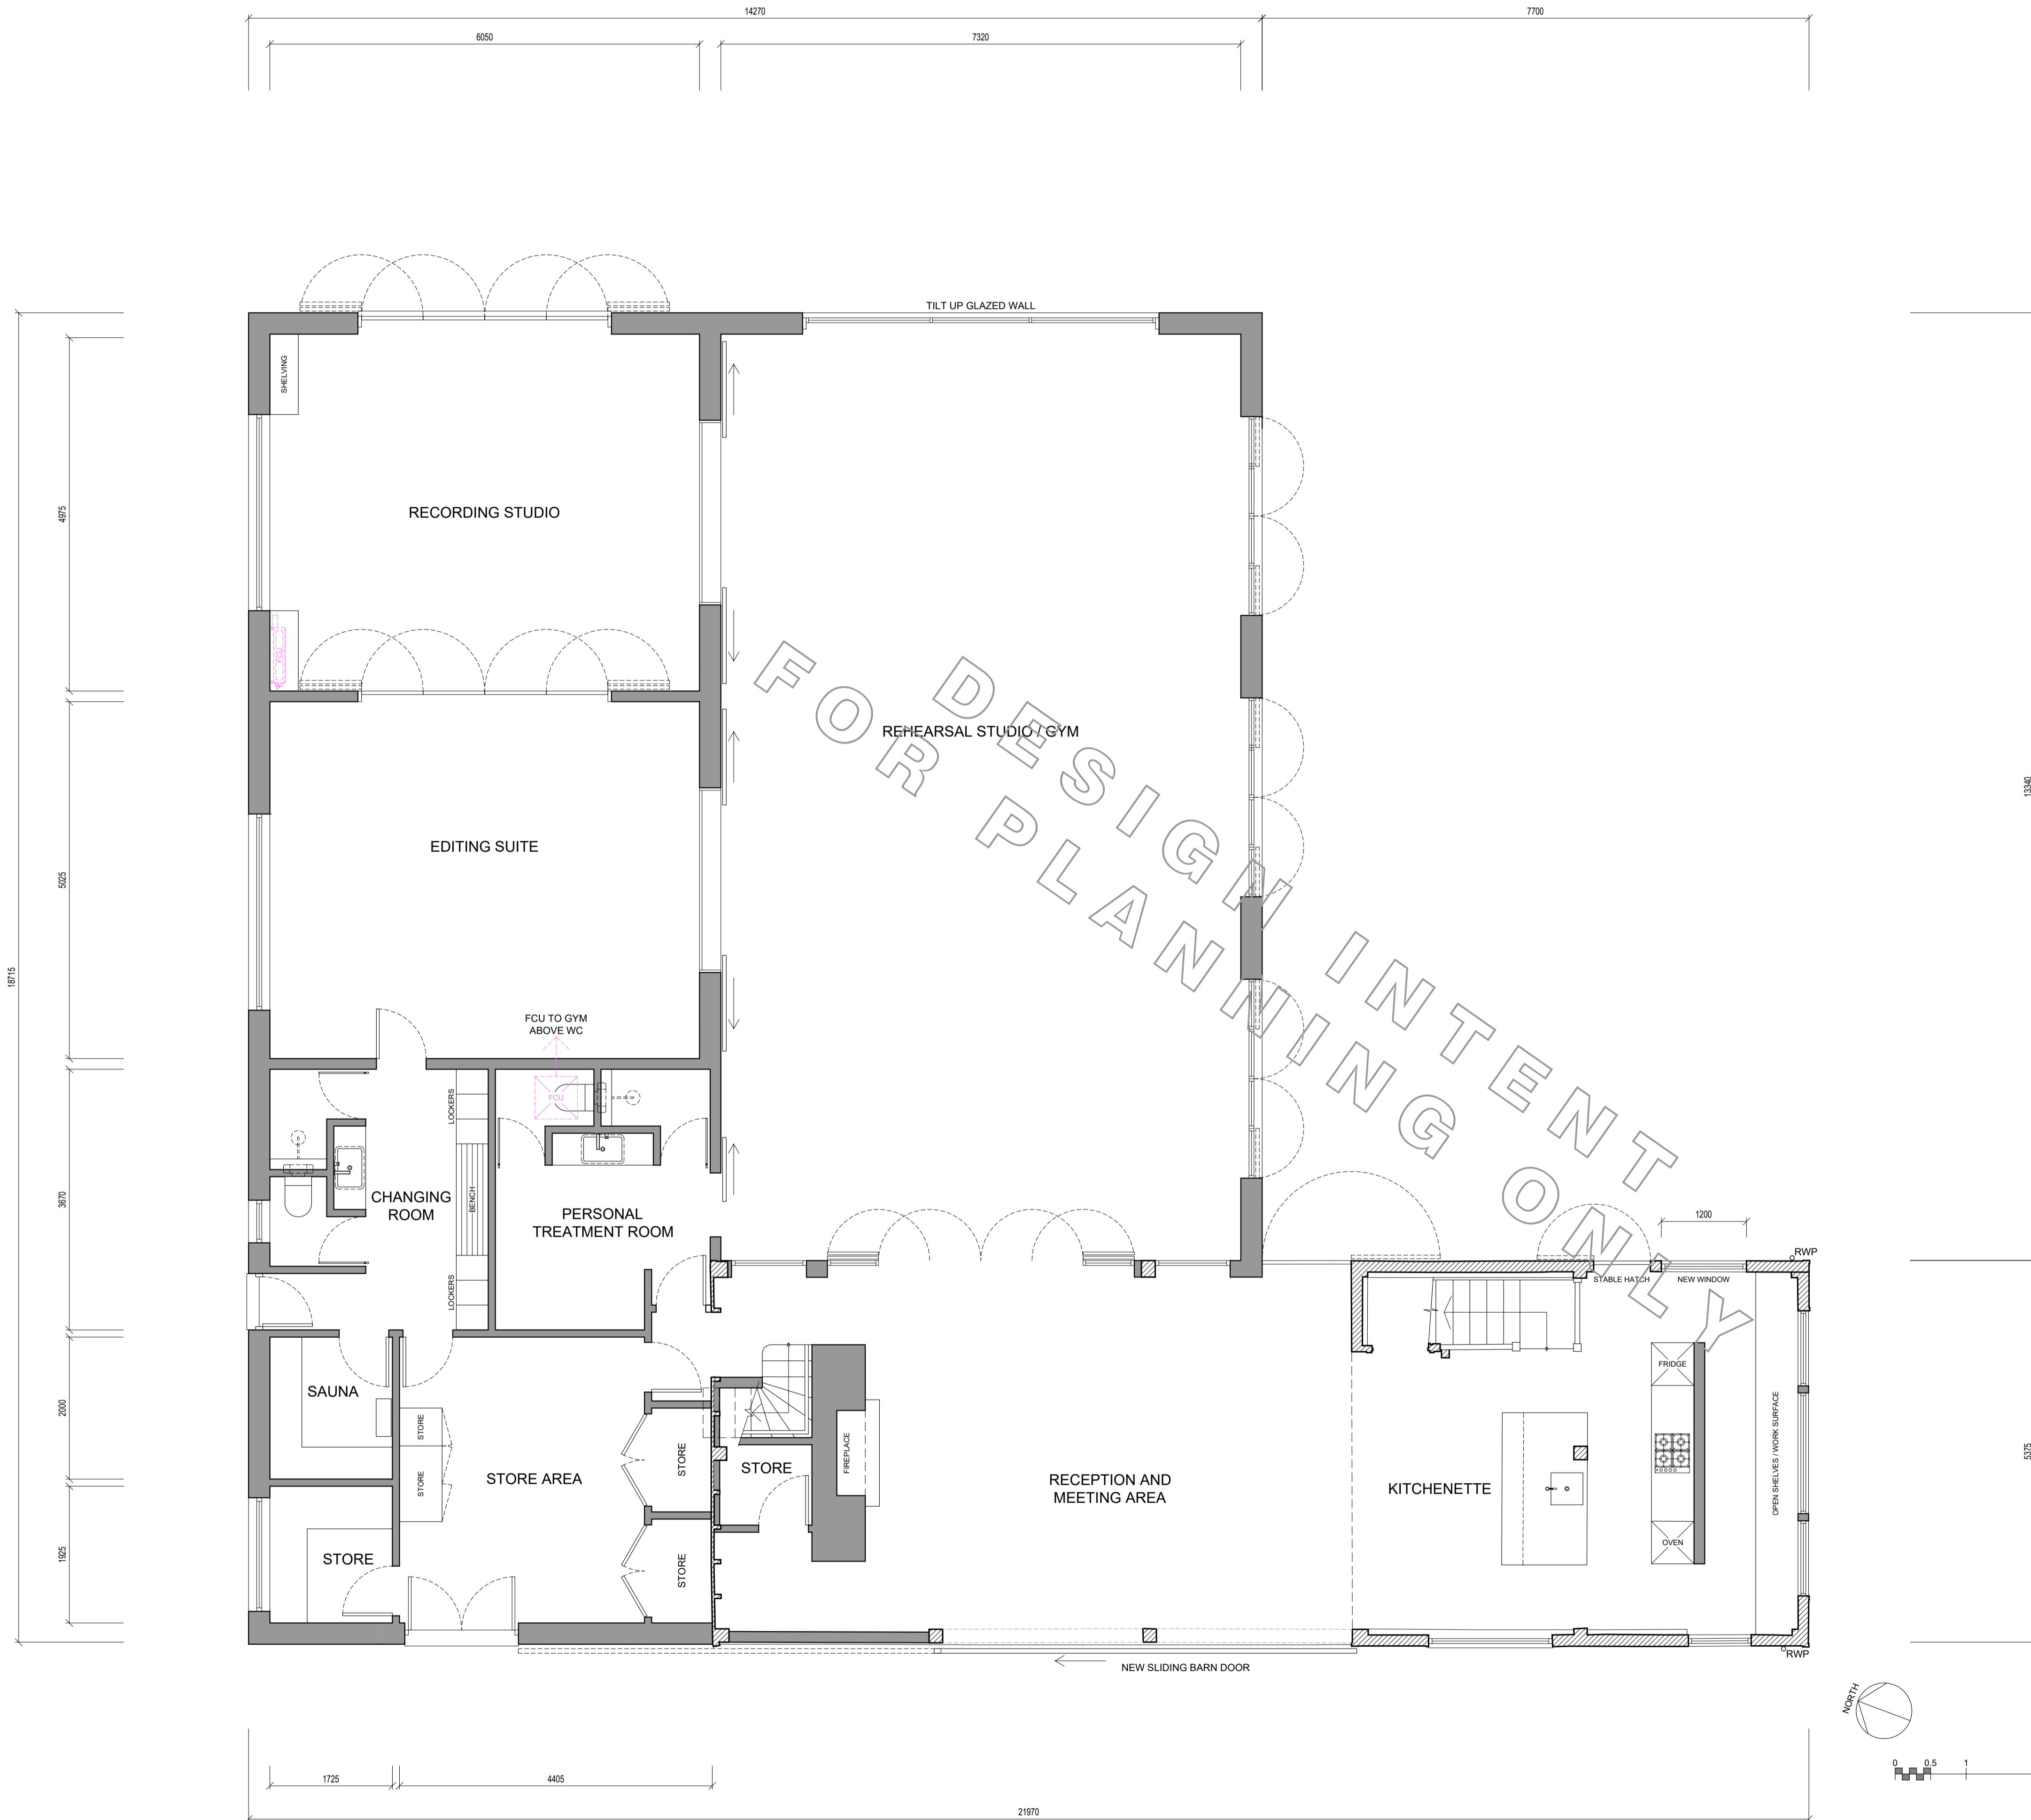

GROUND FLOOR PROPOSED LAYOUT

No.	REVISION DESCRIPTION	DATE	BY
L	UPDATED TO PRE-APP COMMENTS	08/09/23	GY
K	UPDATED TO COMMENTS	19/05/23	GY
J	ENLARGED WINDOW TO PANTRY AREA ADDED	18/05/23	GY
H	LOBBY DOOR LOCATION UPDATED AND LARGE SLIDING DOOR OPEN EXTENTS INDICATED	24/04/23	GY
G	BREAK TO NORTHWEST CORNER REMOVED AND LAYOUT UPDATED	21/04/23	GY
F	WINDOWS AND LARGE SLIDING BARN DOOR UPDATED	13/04/23	GY
E	SAUNA ADDED	03/04/23	GY
D	REVISED LAYOUT TO COMMENTS	20/03/23	GY
C	UPDATED TO COMMENTS	14/09/22	GY
B	GYM AND CHANGING AREA UPDATED	30/05/22	GY
A	UPDATED TO COMMENTS	29/03/22	GY



PROJECT
FROGGATS COTTAGE

DRAWING TITLE
LARGE BARN
GROUND FLOOR
PROPOSED LAYOUT

DRAWN BY GY JOB No. FC

DATE 01/11/2023 SCALE 1:50 @ A1

DRAWING No. NDS-1-0G-00-11 REVISION: L