


EXISTING NORTH ELEVATION



EXISTING WEST (PRINCIPAL) ELEVATION

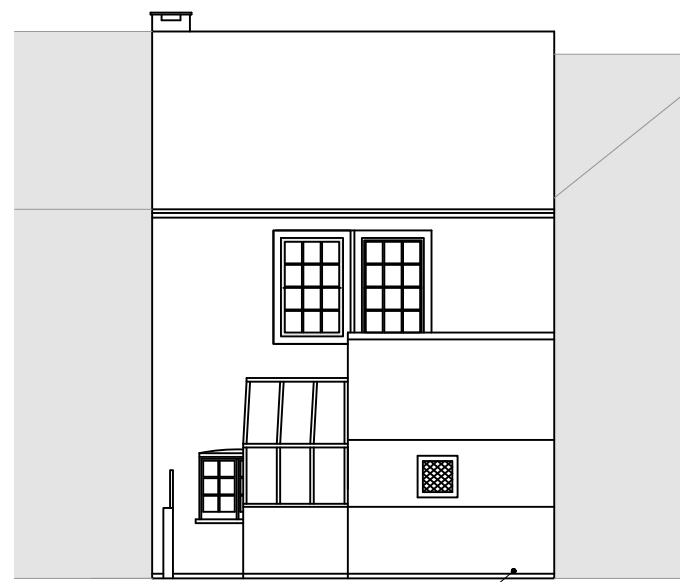

Garden wall with East neighbour - extension built-over.

EXISTING EAST ELEVATION




Poor quality masonry and windows in pastiche style
Modern single brick exten


EXISTING SOUTH ELEVATION




EXISTING SECTION B-B

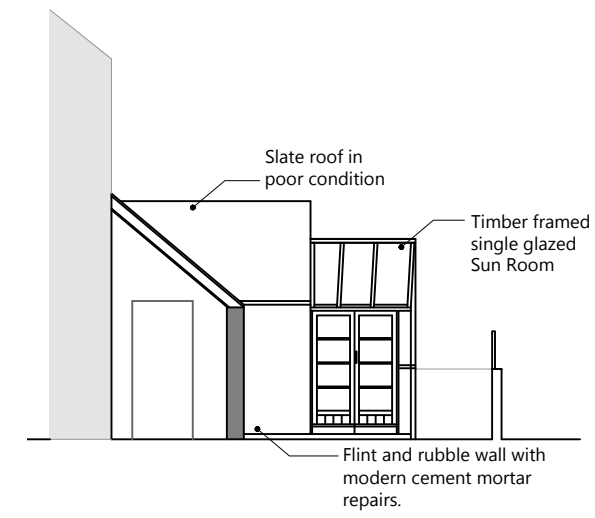

EXISTING SECTION A-A

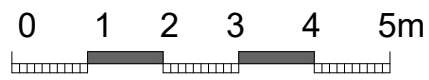

EXISTING ELEVATIONS
1:100 scale @A3

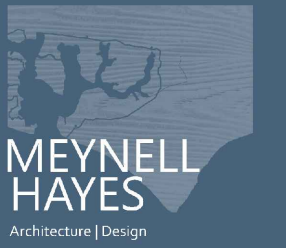

Meynell Hayes Ltd
The Woodyard
Moutheys Lane
East Ashling, Chichester
West Sussex
PO18 8AA
www.meynellhayes.com

REPLACEMENT SINGLE STOREY REAR EXTENSION, INTERNAL ALTERATIONS,
SUSTAINABILITY IMPROVEMENTS & CONSERVATION REPAIRS
to
ROSEMARY COTTAGE, MILL LANE, SIDLESHAM, W.SUSSEX, PO20 7NB.

Drawing:	Date:	Revision:	Date:
1205 - 03	09/06/2023	-	-