



WINDOW SCHEDULE

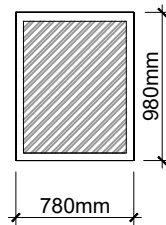

WINDOW TYPE A
 Shown on plans / elevations in yellow hatch.
 Type: Velux skylight tilt and turn window.
 Double Glazed.
 Colour: White.
 Window: 30.
 Window to have clear glazing.

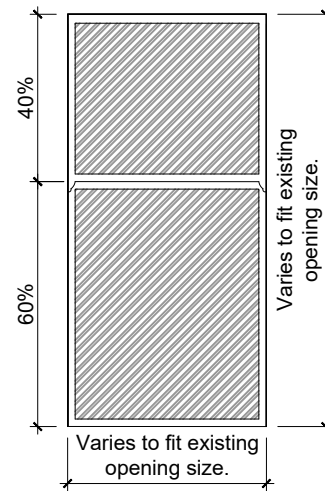

WINDOW TYPE B
 Shown on plans / elevations in green hatch.
 Type: Spectus PVCu Sliding Sash - Non Bar with horns.
 Double Glazed.
 Colour: White.
 Windows: 1-29.
 Windows to have clear glazing with the exception of windows 1, 3, 12, 15 & 16, which are to have frosted glazing for privacy.

REV:	DESCRIPTION:	DATE:

P-06

PROJECT:	6 CRAIGPARK DENNISTOUN GLASGOW G31 2NA
PROJECT NO:	23056
CLIENT:	ANTHONY SAMSON
DRAWING TITLE:	WINDOW SCHEDULE
DATE:	1-Nov-23
REV:	-
SCALE:	1:50 @ A3



WWW.STOPSTUDIO.CO.UK
 HELLO@STOPSTUDIO.CO.UK
 0141 266 0513

All sizes to be checked on site by the contractor prior to preparation of shop drawings or fabrication of parts.

This drawing should not be scaled. Any discrepancies to be brought to the immediate attention of STOP Studio Ltd.

This drawing is supplied for the purposes in which it was issued for ONLY and MUST not be used for any other purpose.

PLANNING

Copyright of design and drawing reserved. Unauthorised copying, distribution or receipt of this drawing without the written consent of STOP Studio Ltd may constitute an infringement of copyright. If in doubt please contact STOP Studio Ltd.