

SAUCHIEHALL STREET

SANDYFORD PLACE

FOOTPATH TO SAUCHIEHALL STREET

LIGHTWELL

PITCHED TENEMENT ROOF

AMENITY SPACE 1

AMENITY SPACE 2

CYCLE

CYCLE

TARMAC PARKING AREA

LOW PLANTING

BOUNDARY WALLING

LOW BRICK WALL AND RED GRAVEL STRIP

TARMAC PARKING AREA FOR ADJACENT PROPERTY

FLAT ROOF


SHARED ACCESS TO REAR

FLAT ROOF

REFUSE STORAGE

SITE BOUNDARY DOTTED RED

SANDYFORD PLACE LANE

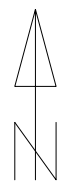


LOW BOUNDARY WALLING

TARMAC PARKING AREAS FOR OPPOSITE PROPERTIES

Revisions:

Notes:
Do not scale from drawings.
All errors to be notified to Architect immediately.
To be read in conjunction with all relevant Architect's, Services and Structural Engineer's information.
All dimensions to be checked on site.

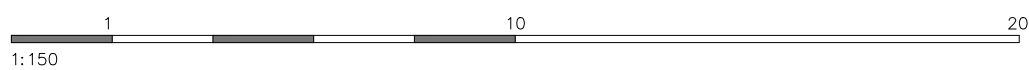

OUTLINE PROPOSALS

Project
CHANGE OF USE / ALTERATIONS
20 SANDYFORD PLACE G3 7NG

Client
RAJINDER DHILLON

Date
SEPT 23

Scale / Format
1/150 AT A2

Drawn / Checked
MW

Drawing Name
PROPOSED BLOCK PLAN



www.jamarchitects.co.uk

Project Number

504

Drawing Number

PR 01